



SITE PLAN


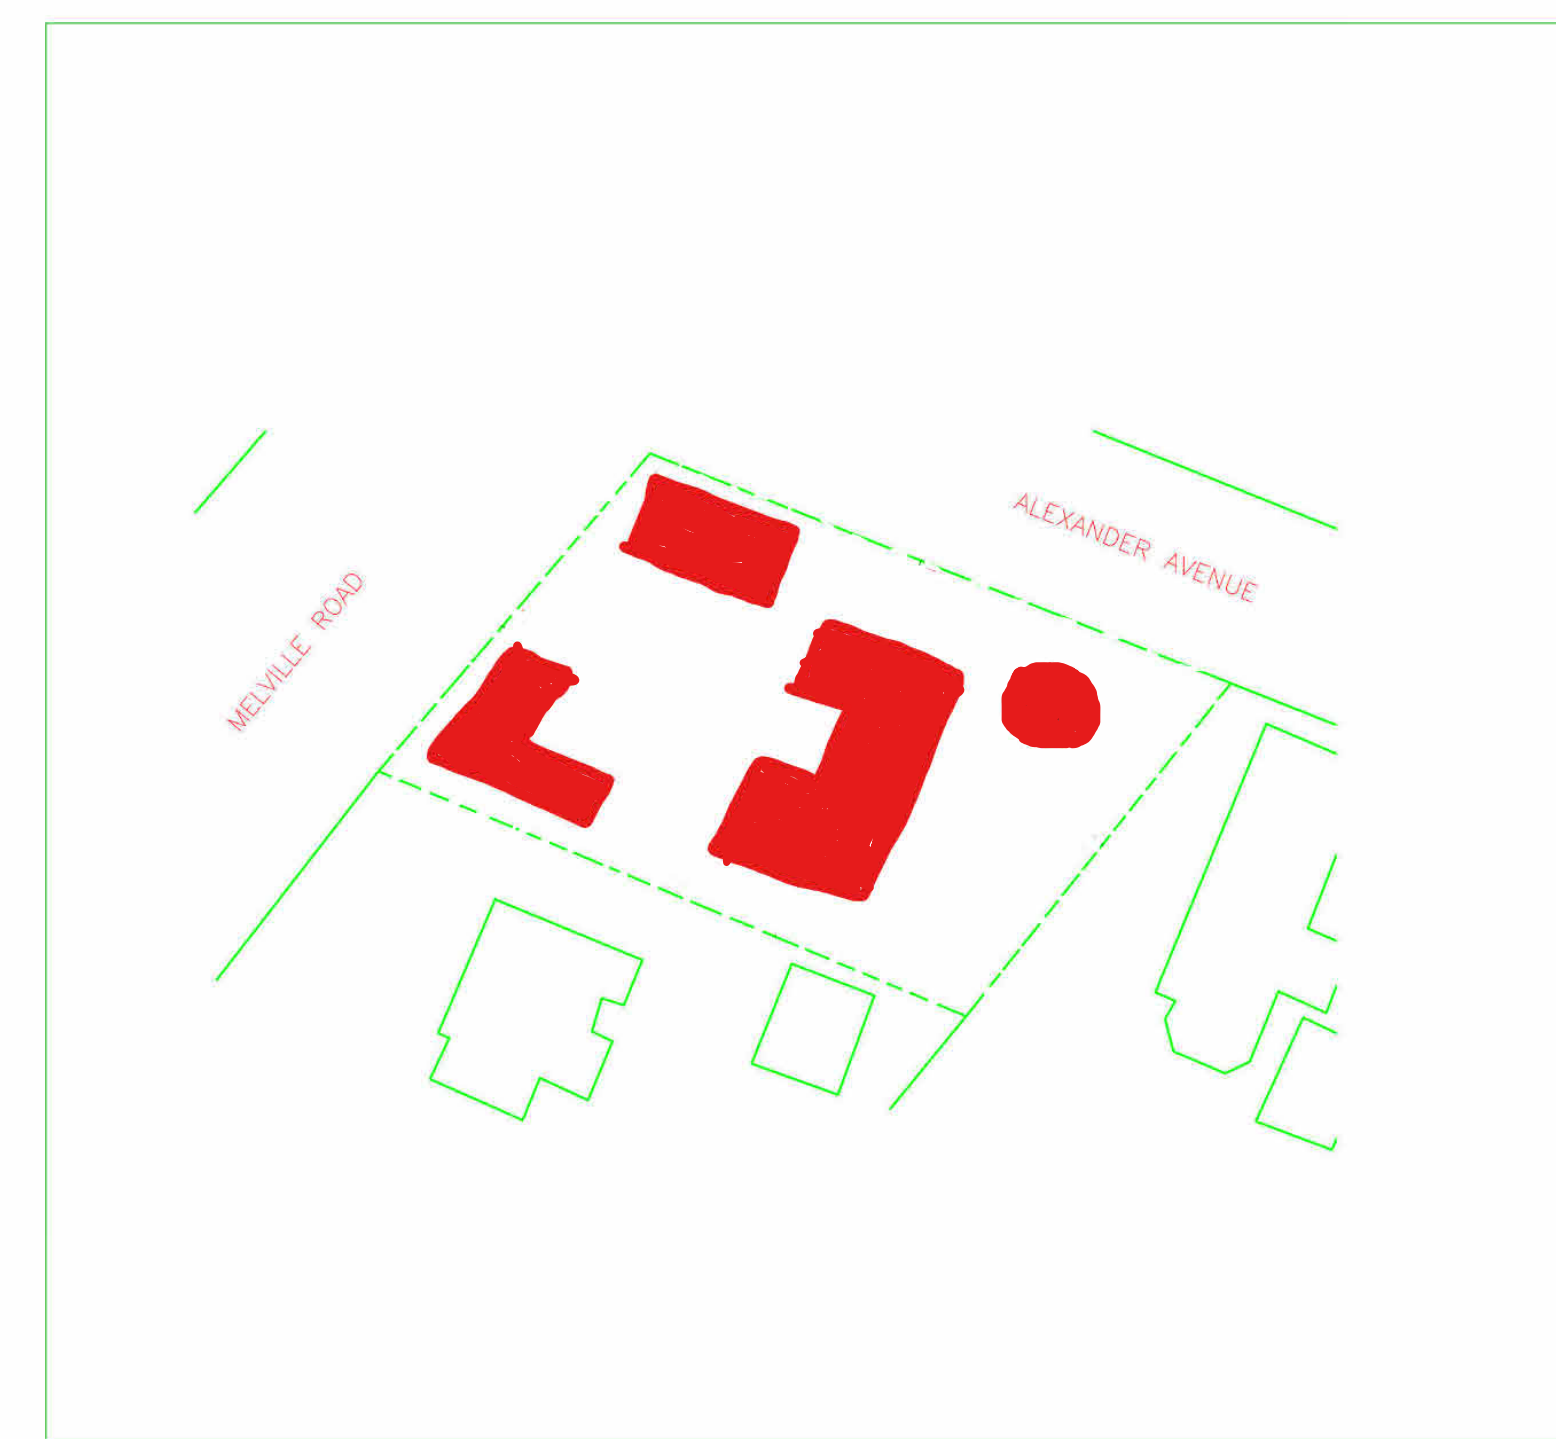


PARTI


MY PLAN IS TO HAVE A PRIVATE ENCLOSED PUBLIC FRONT SPACE WITH THE SHAPE OF THE BUILDINGS. WHILE THE BACK SPACE IS MUCH MORE PRIVATE.

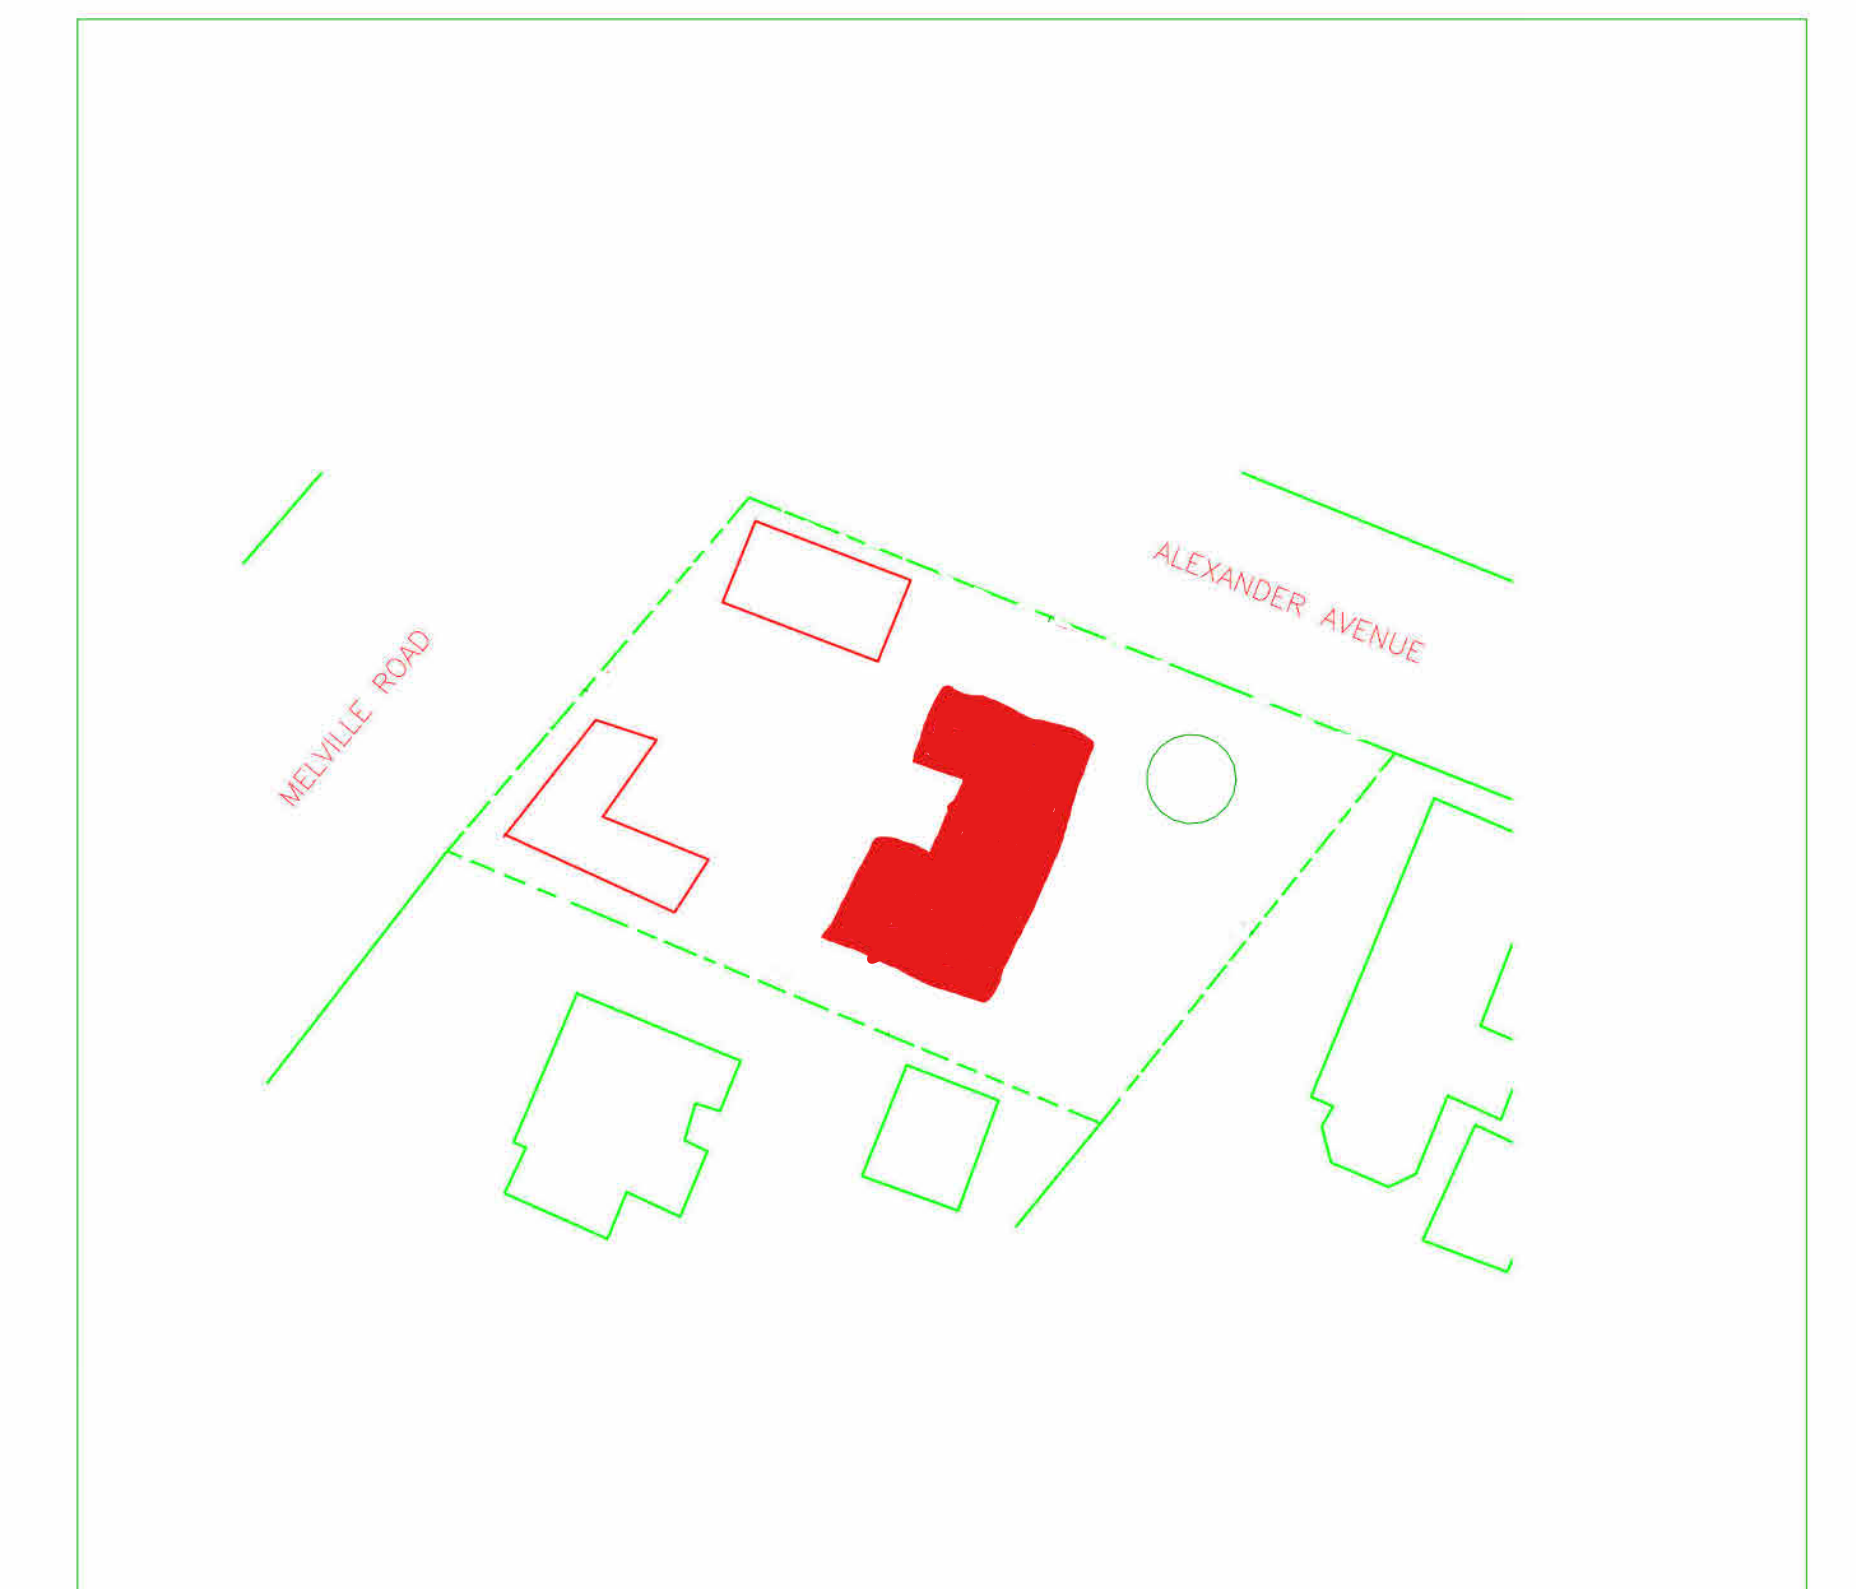

HIEARCHY



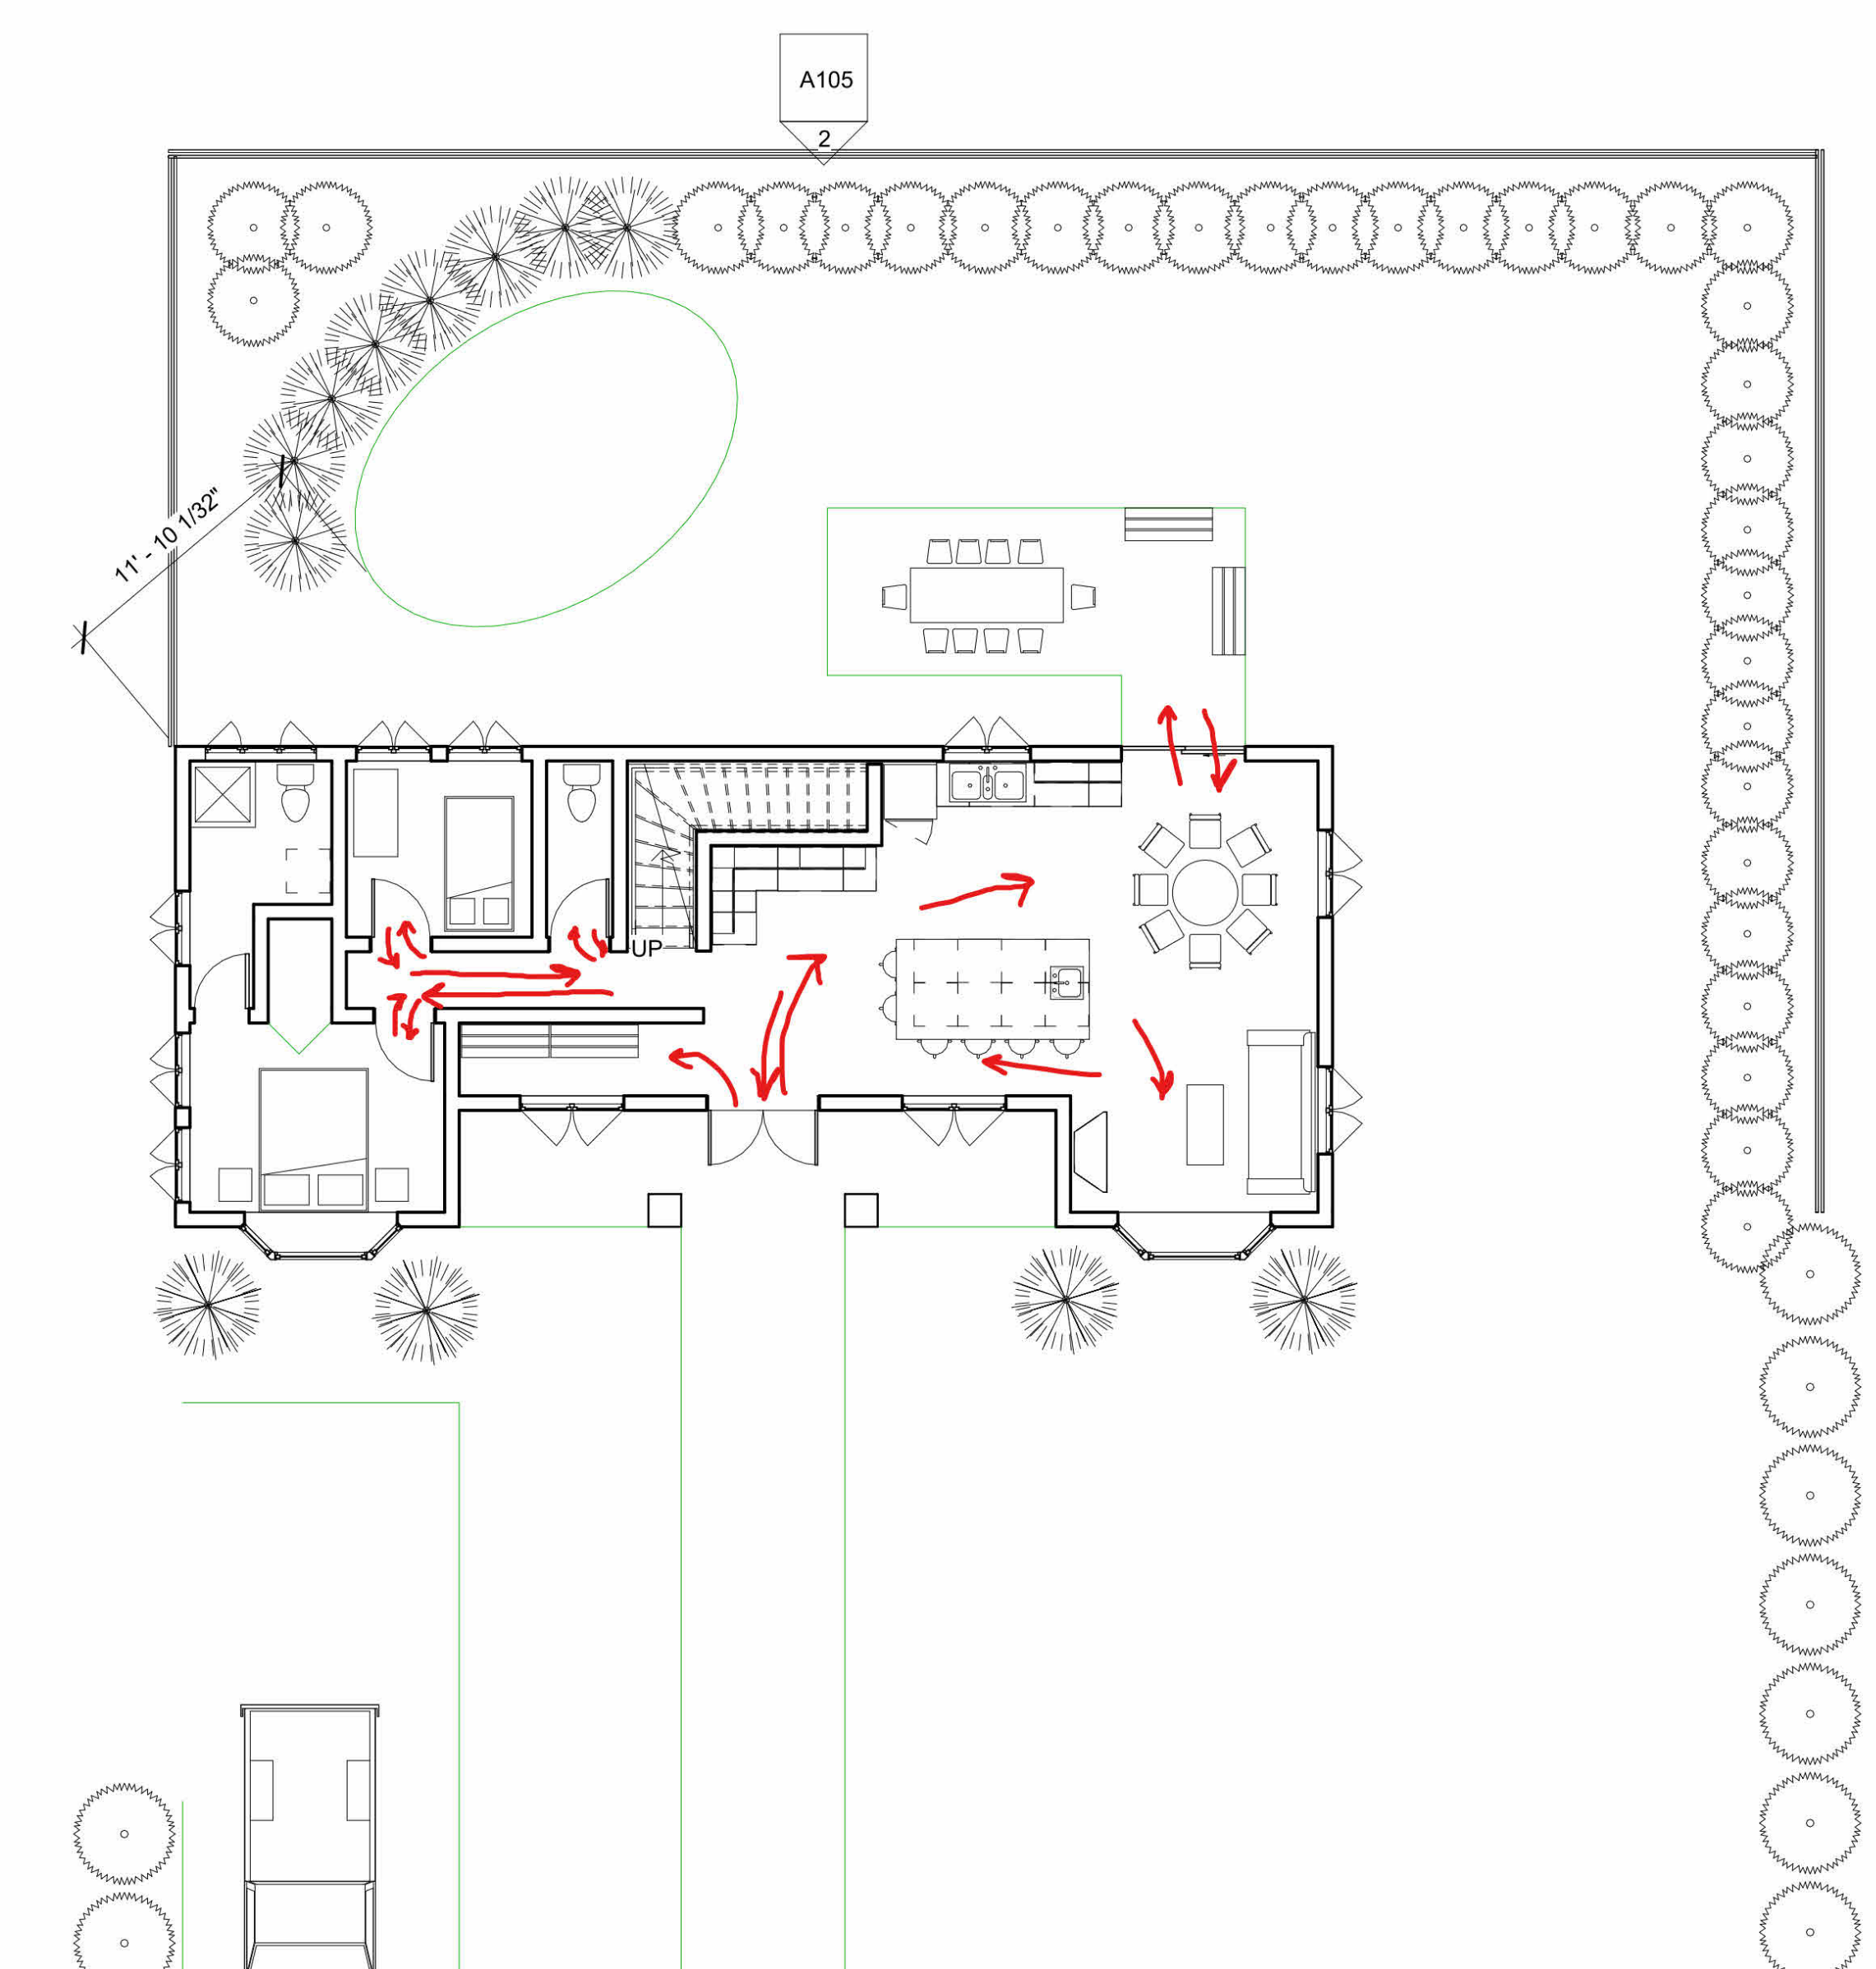
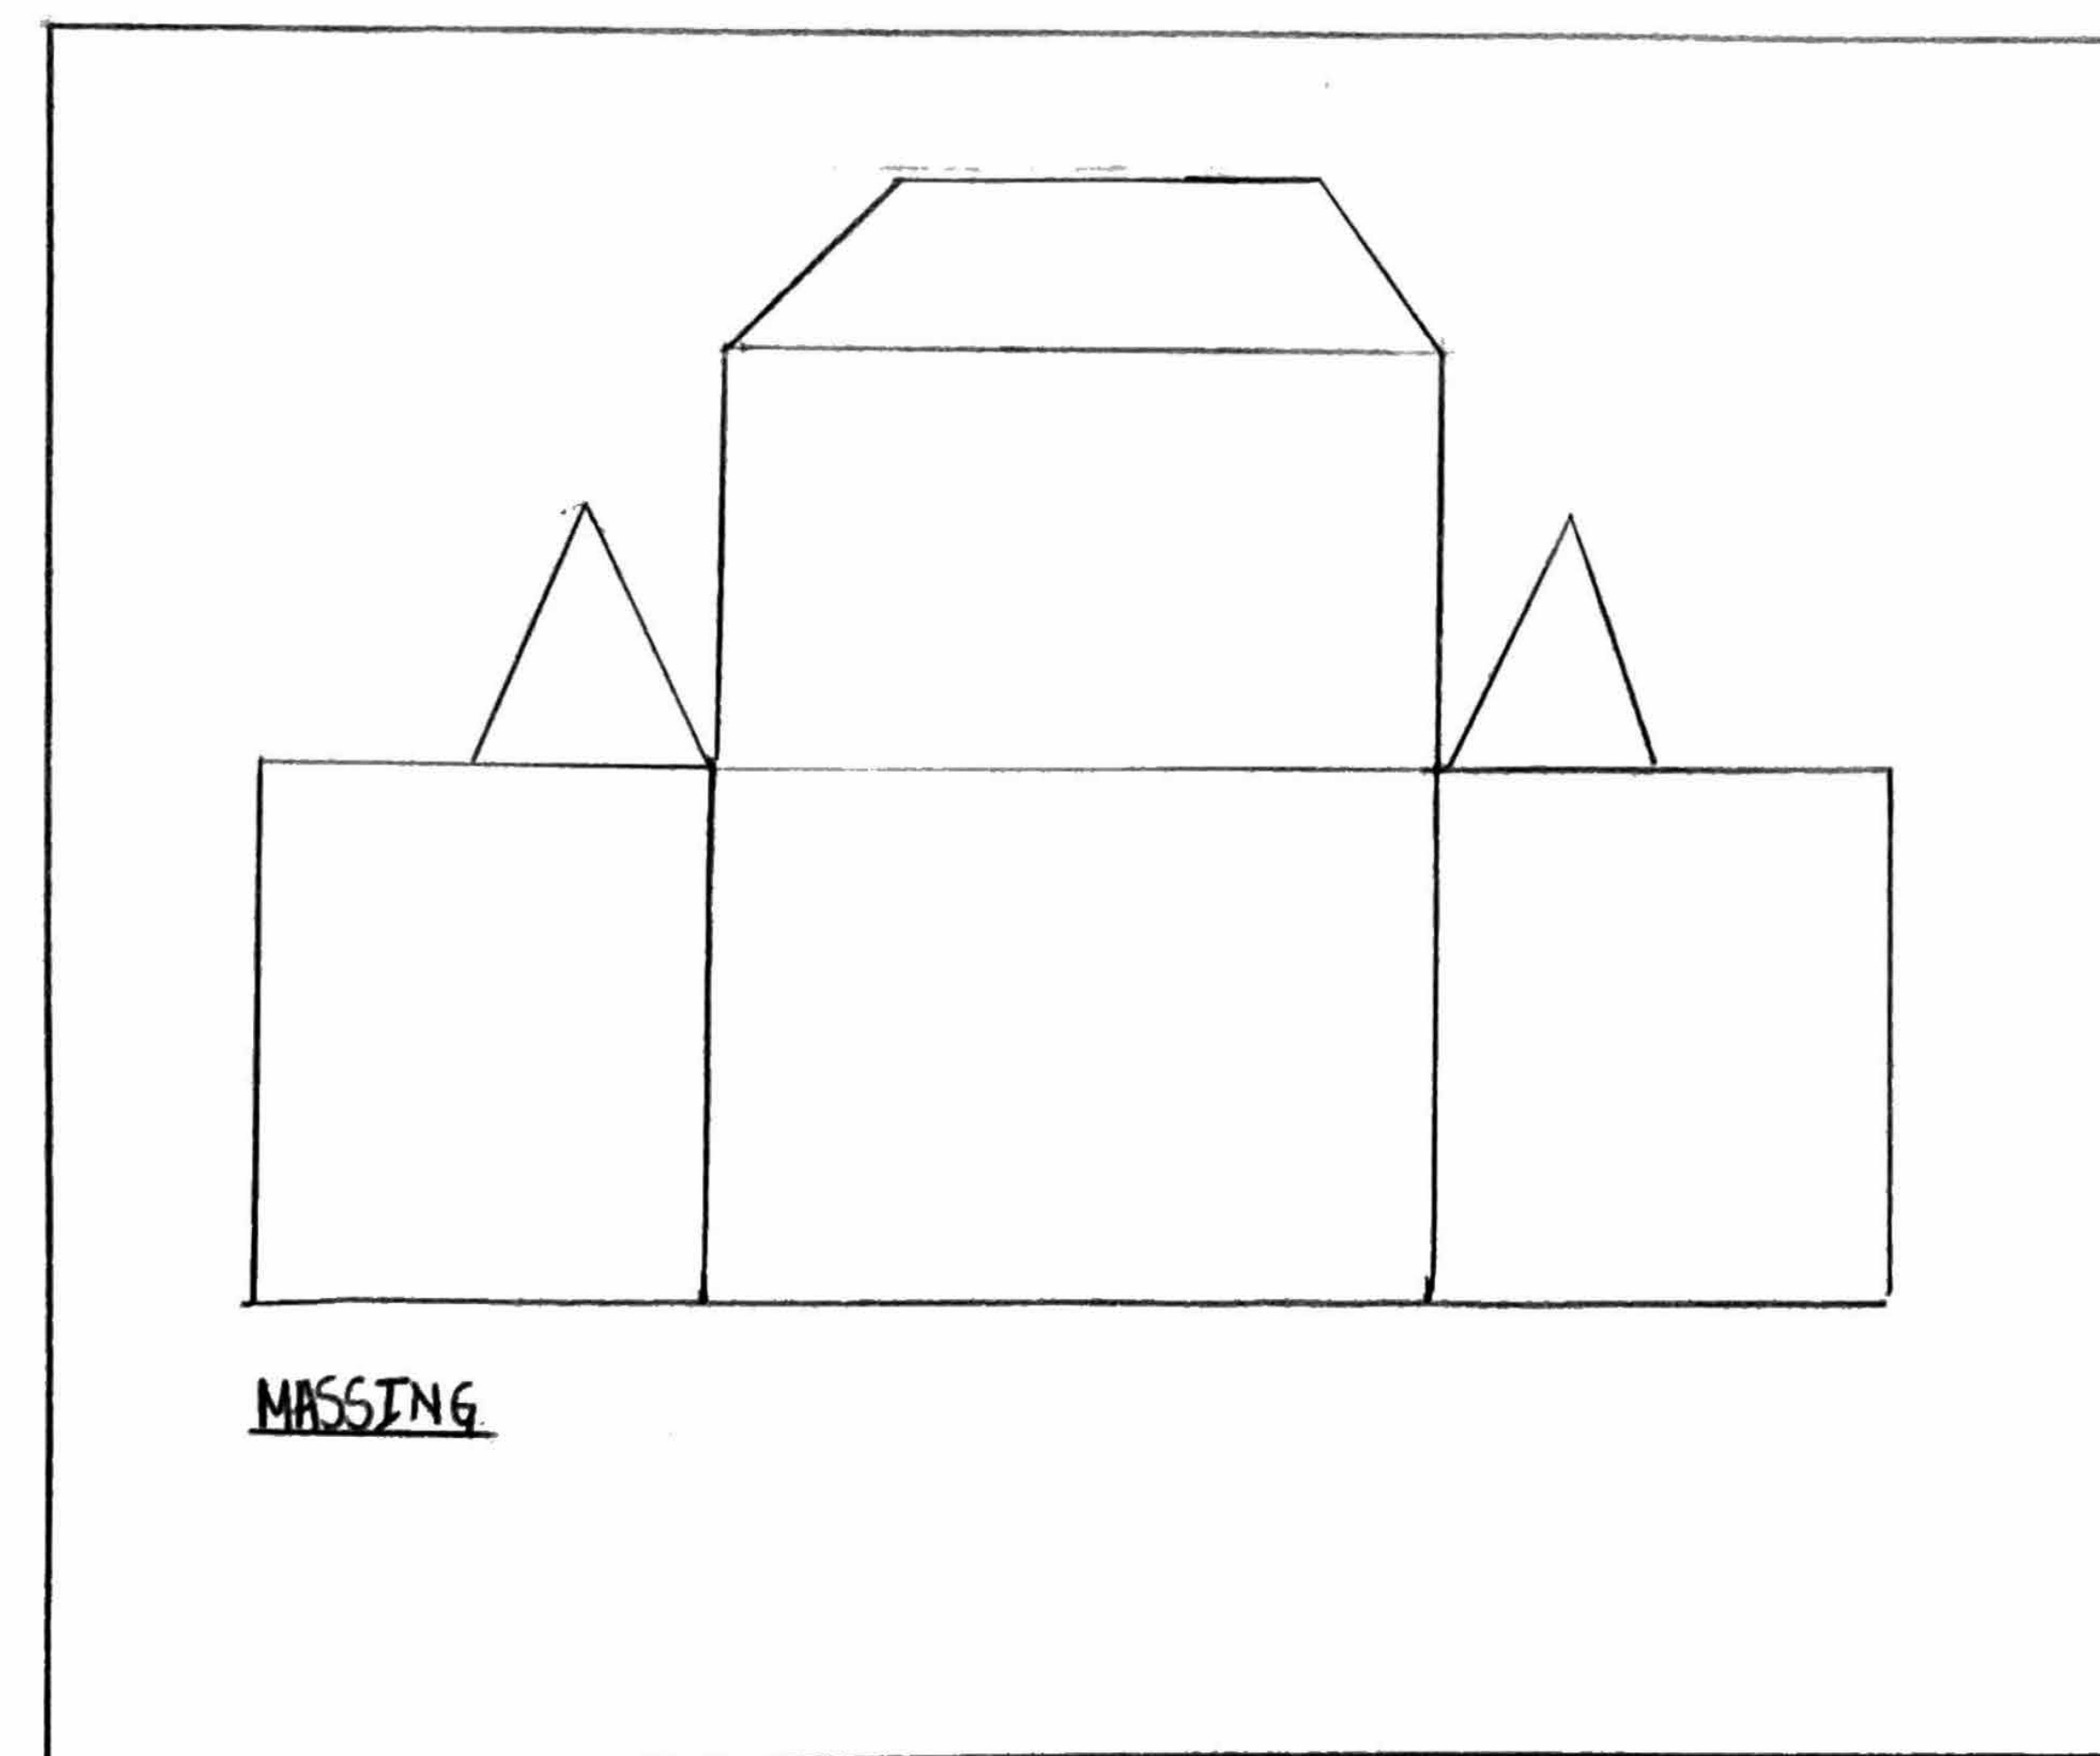





CIRCULATION

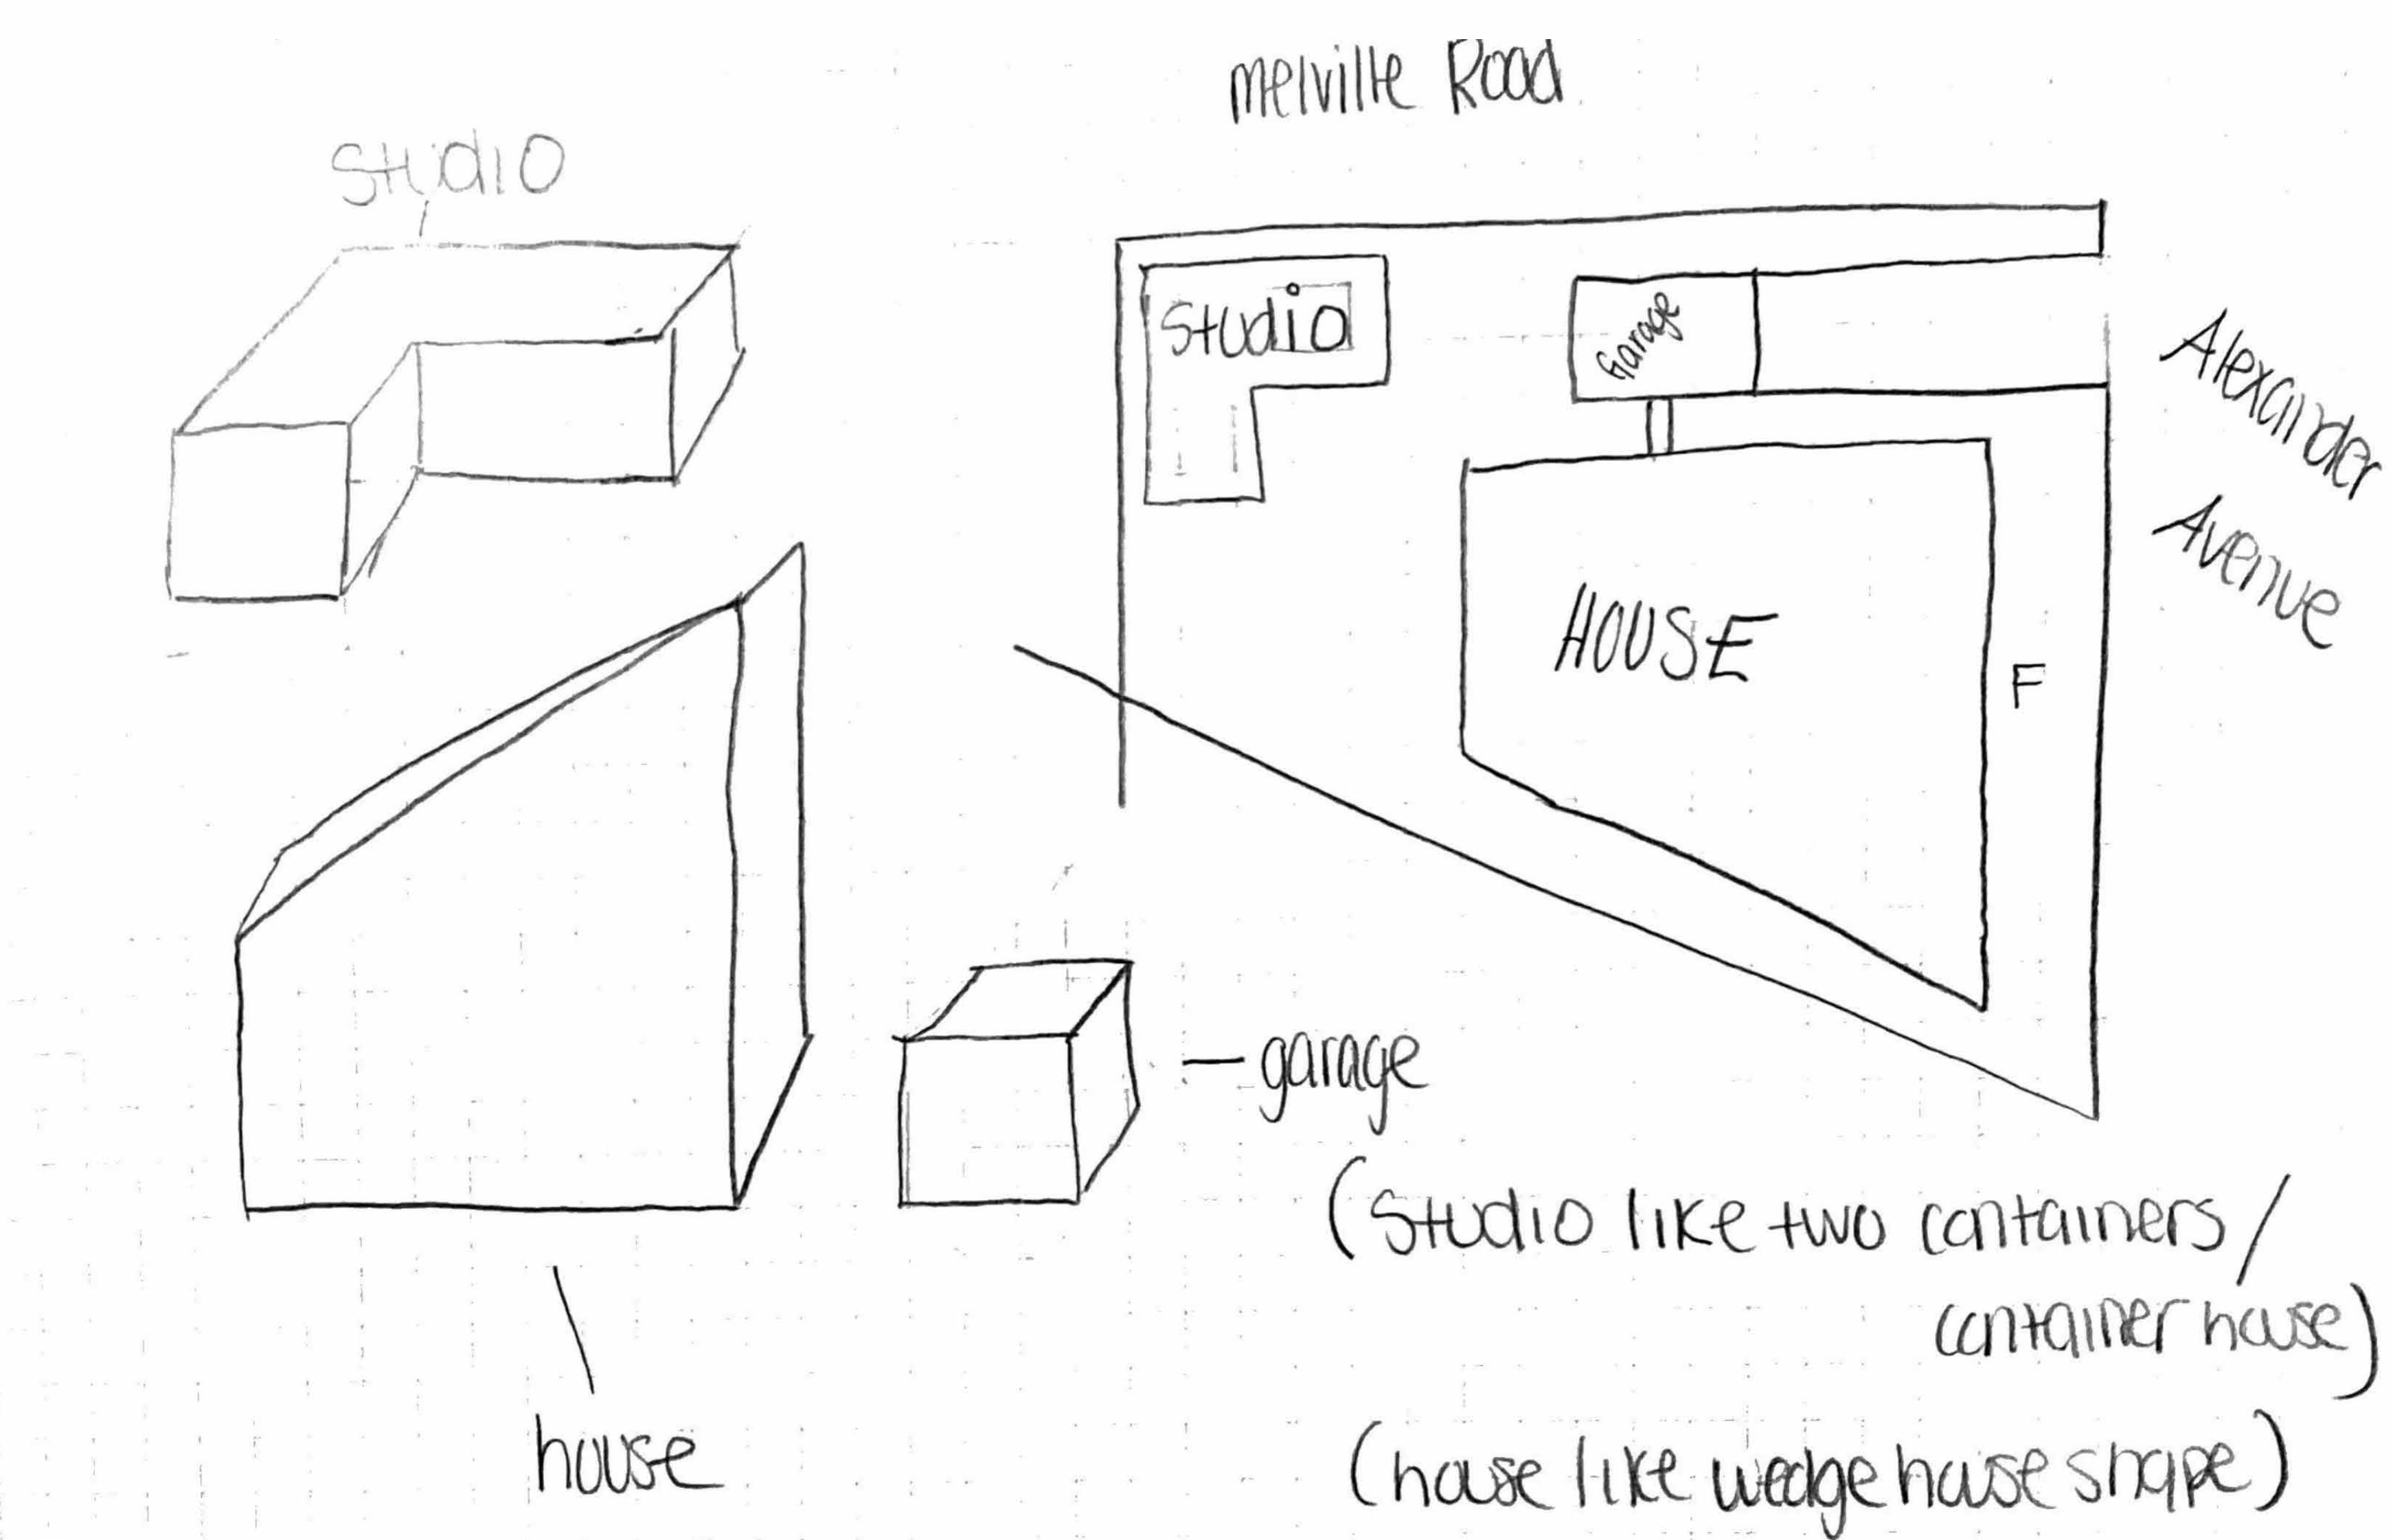


#3

CONCEPT DRAWING

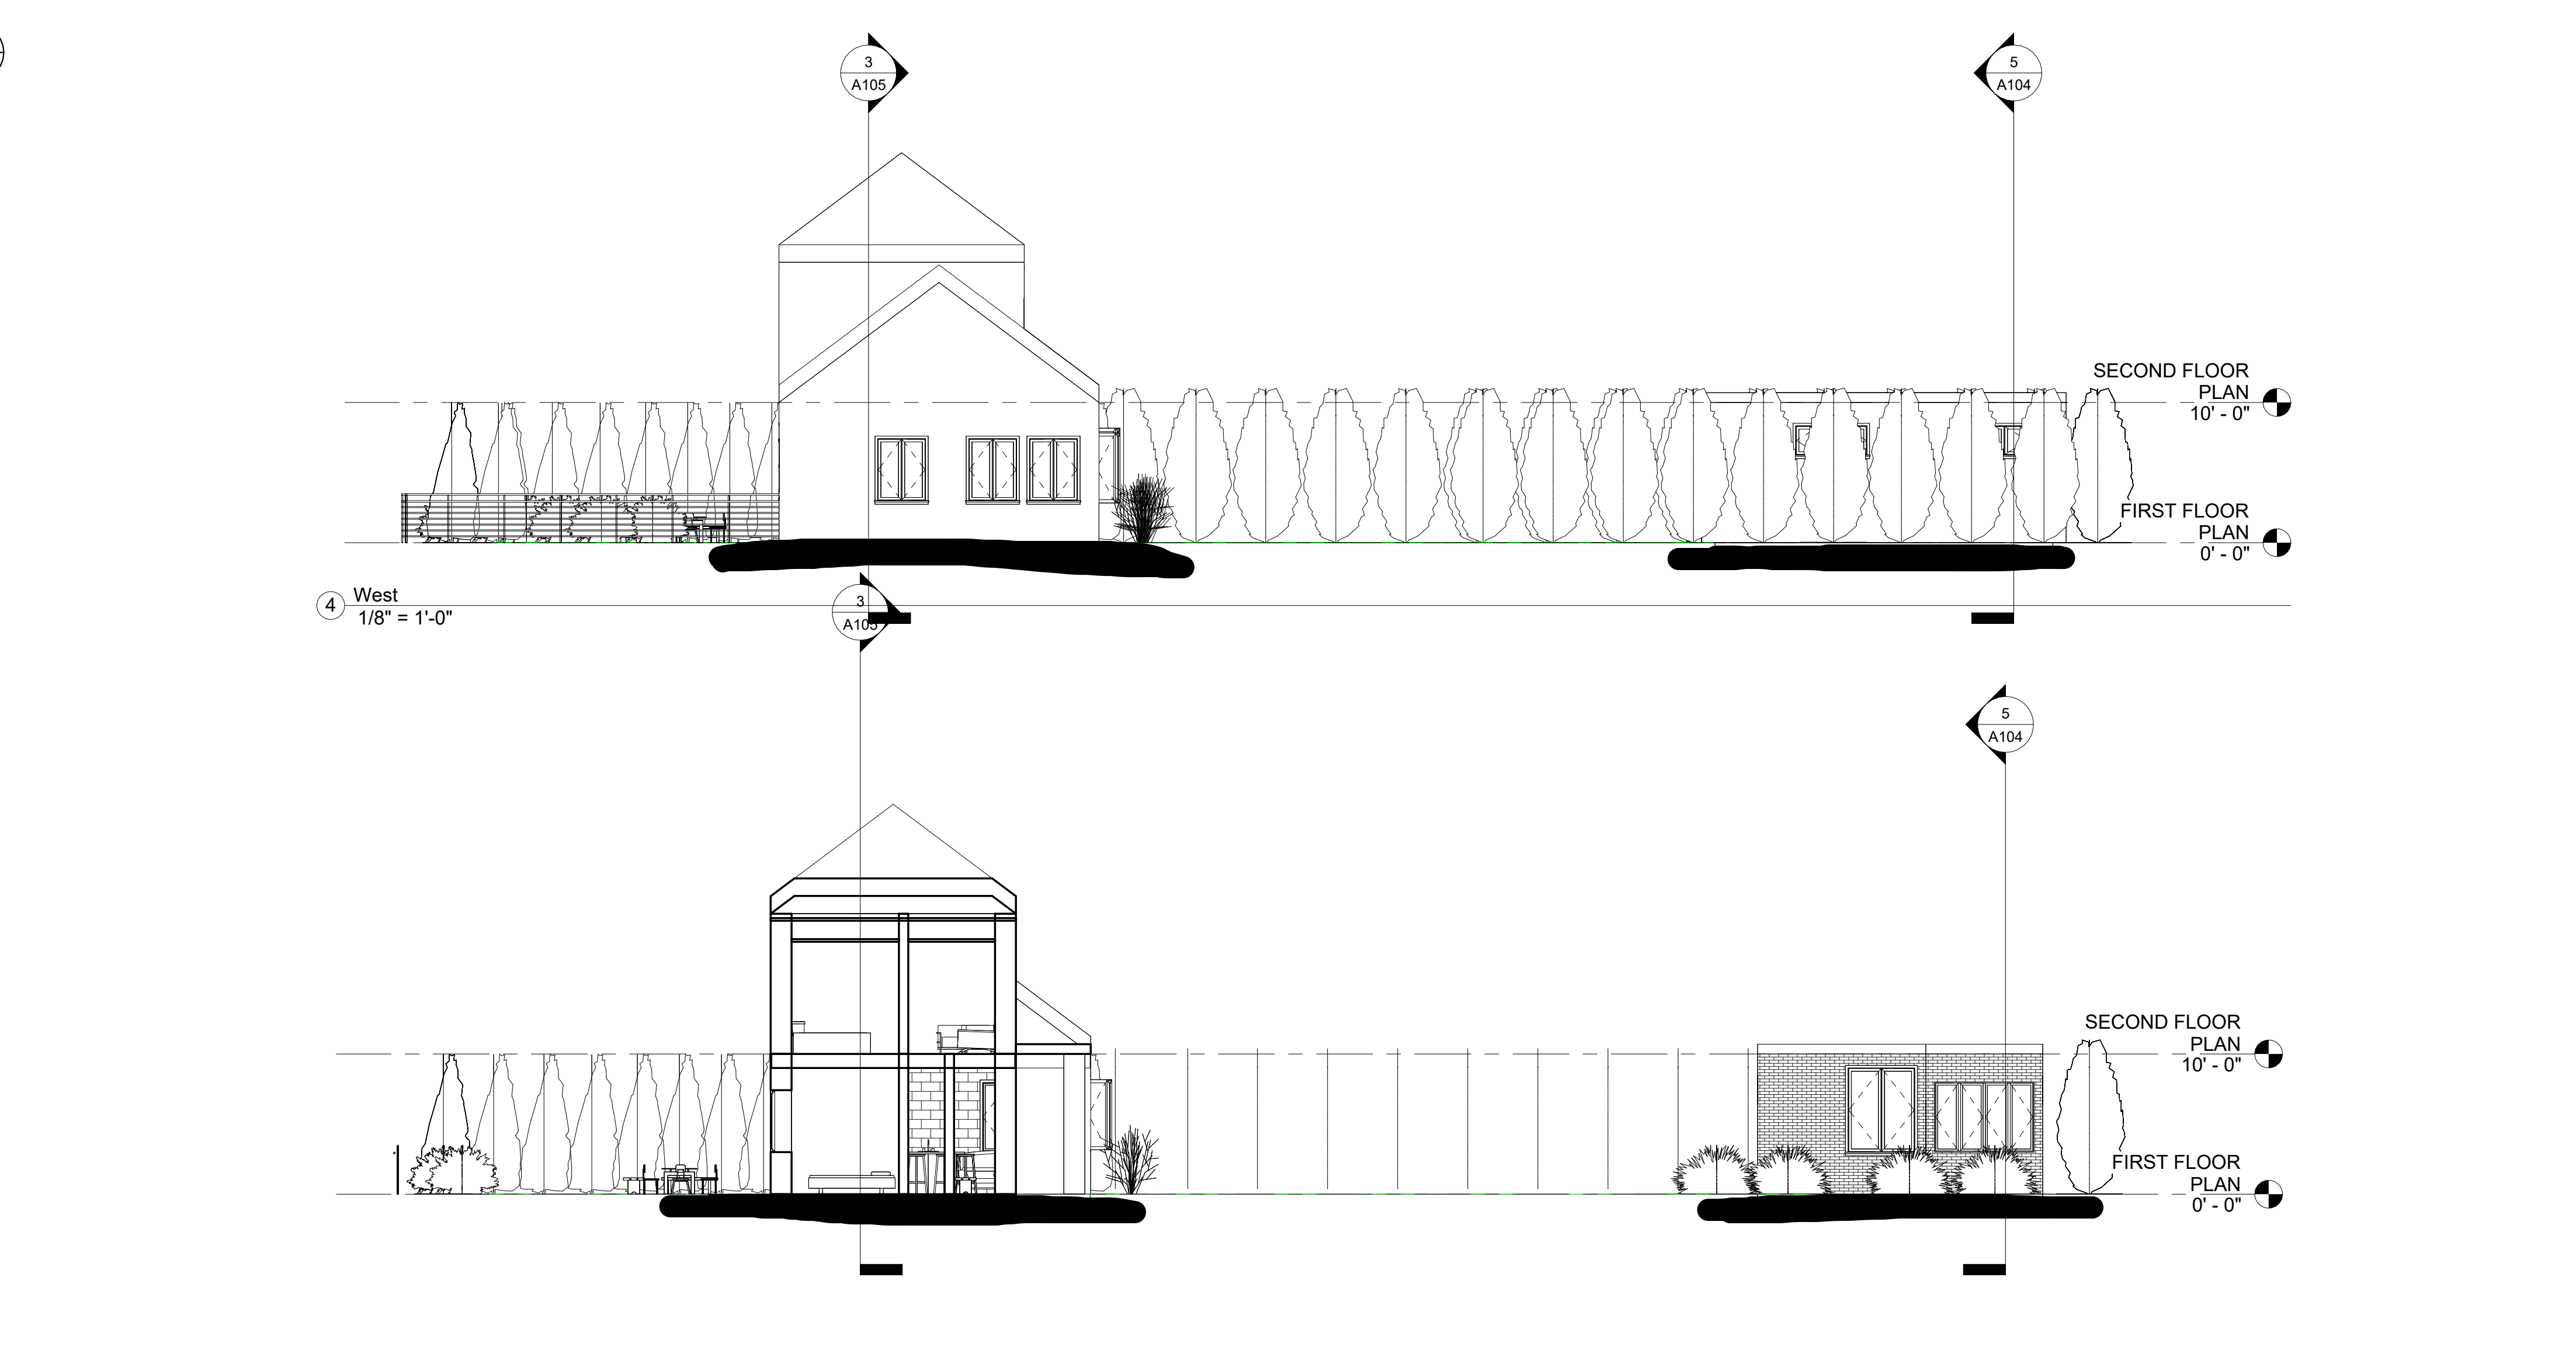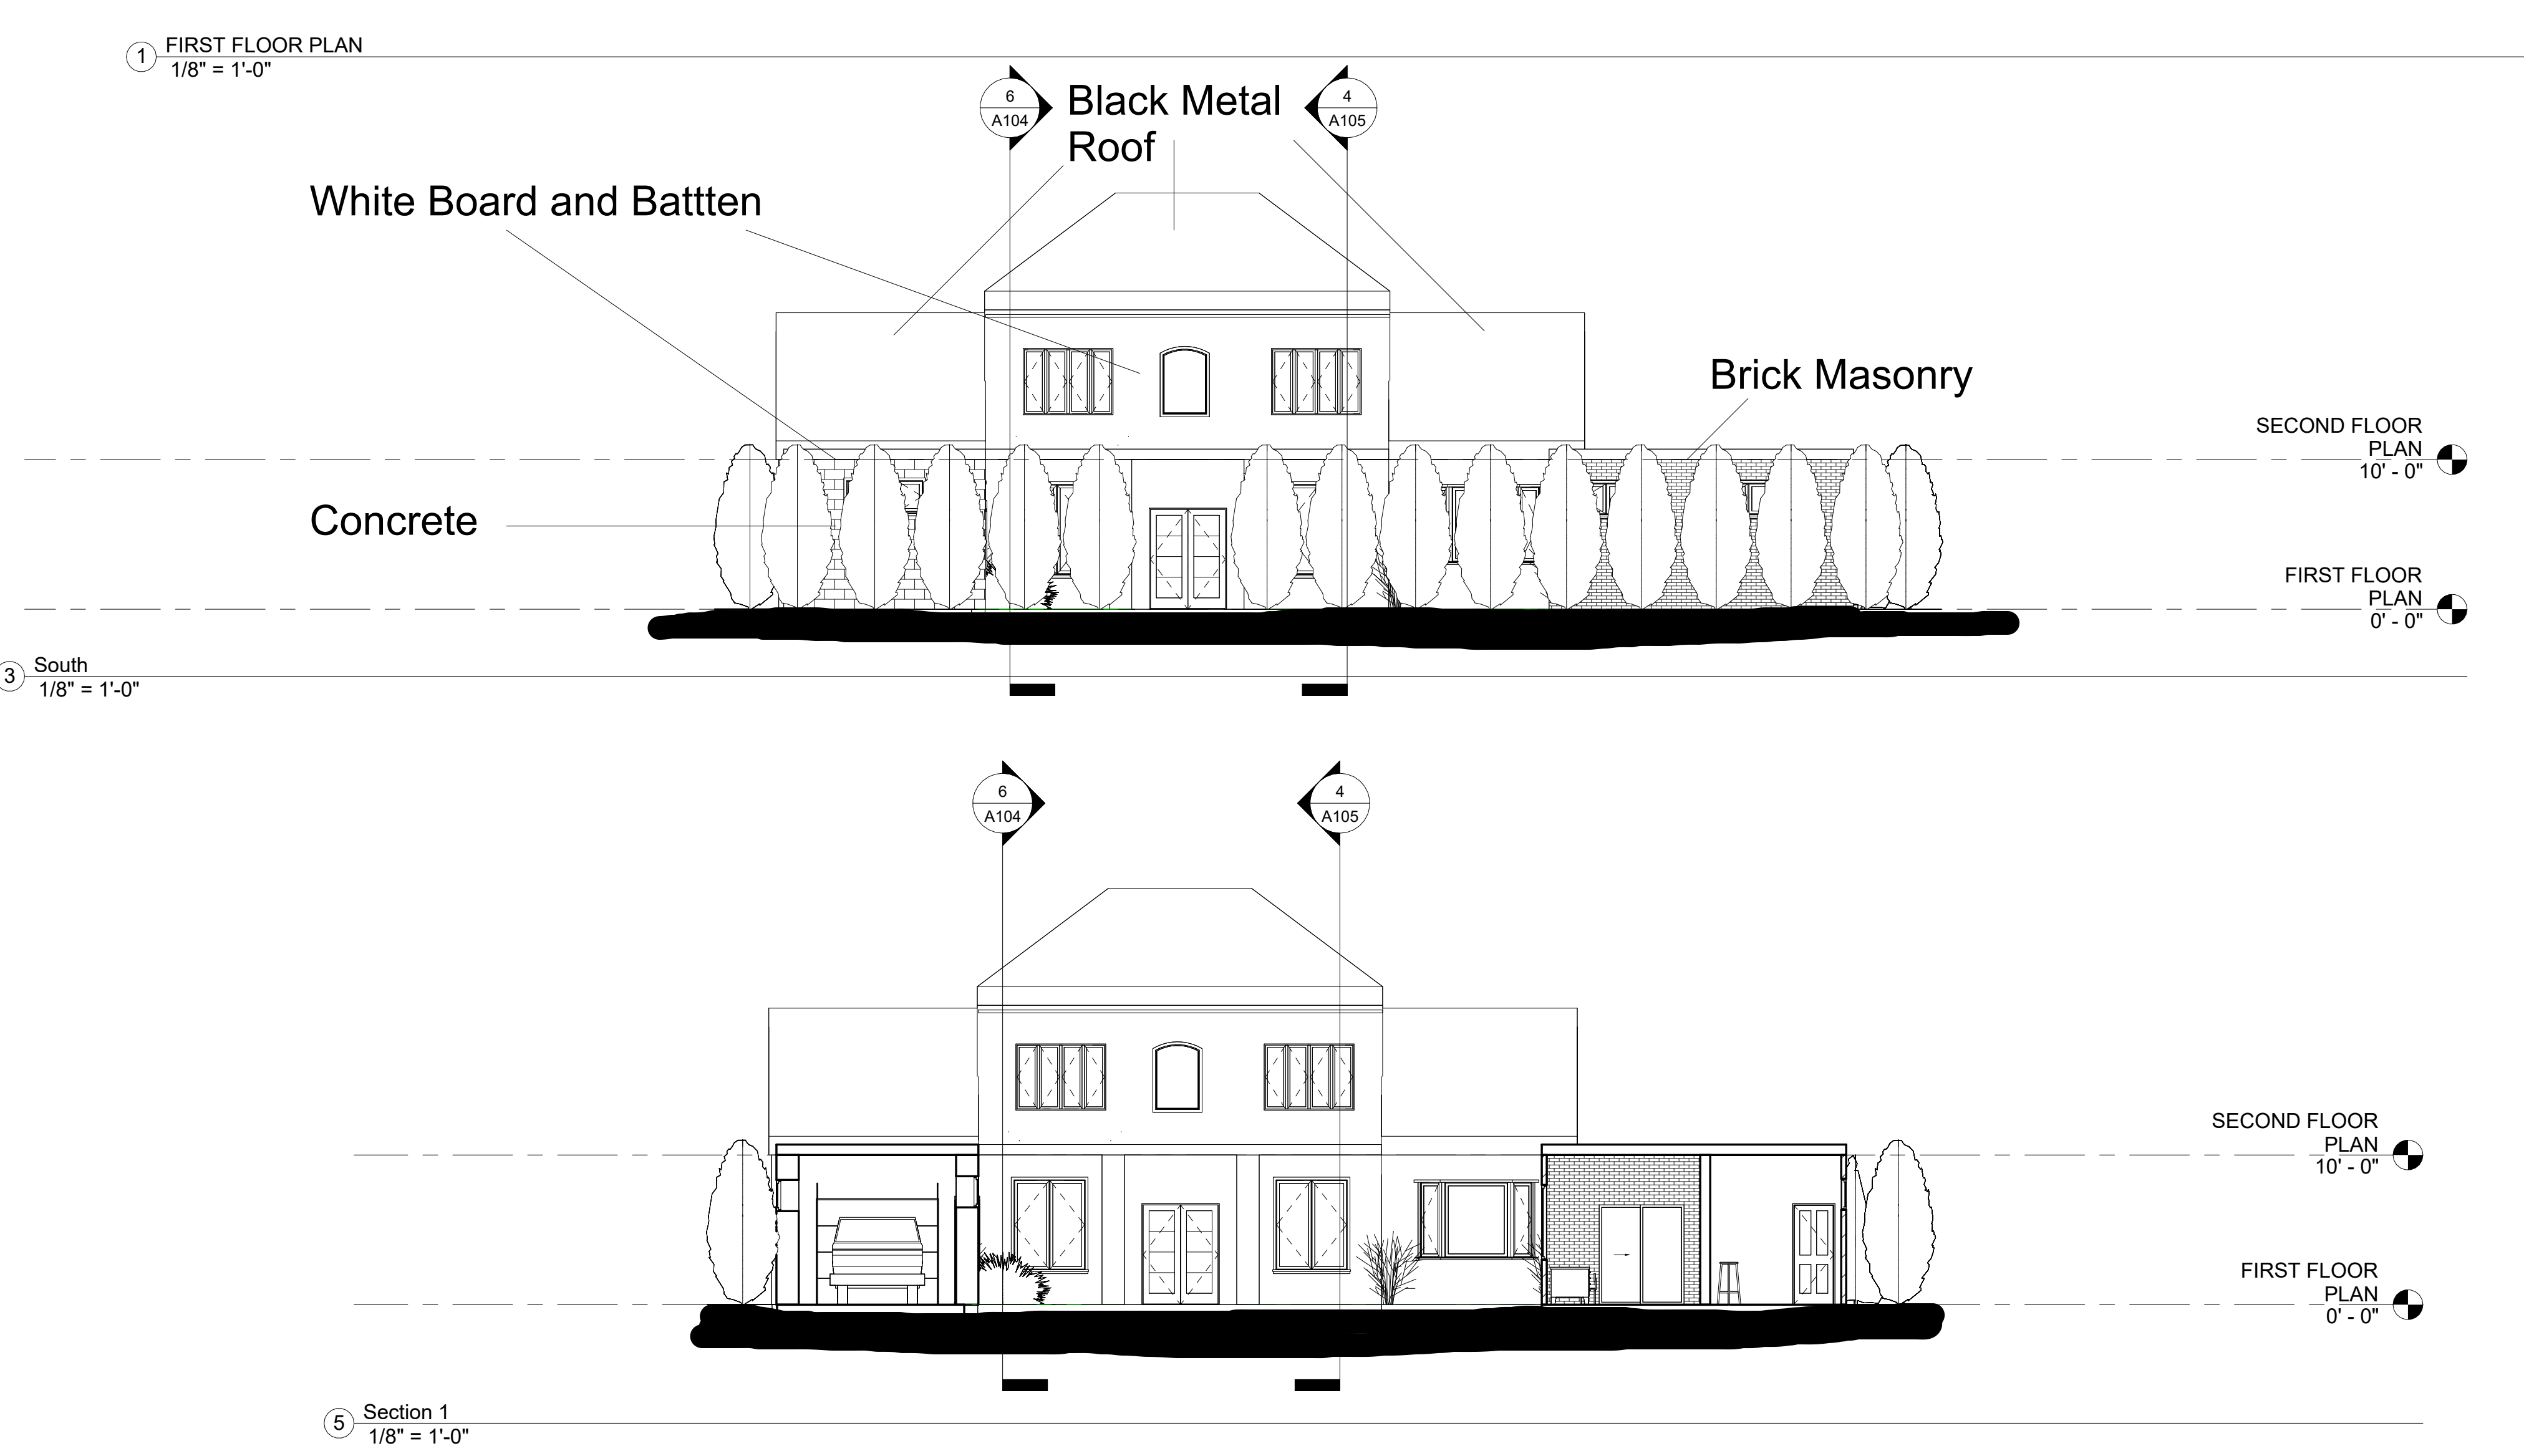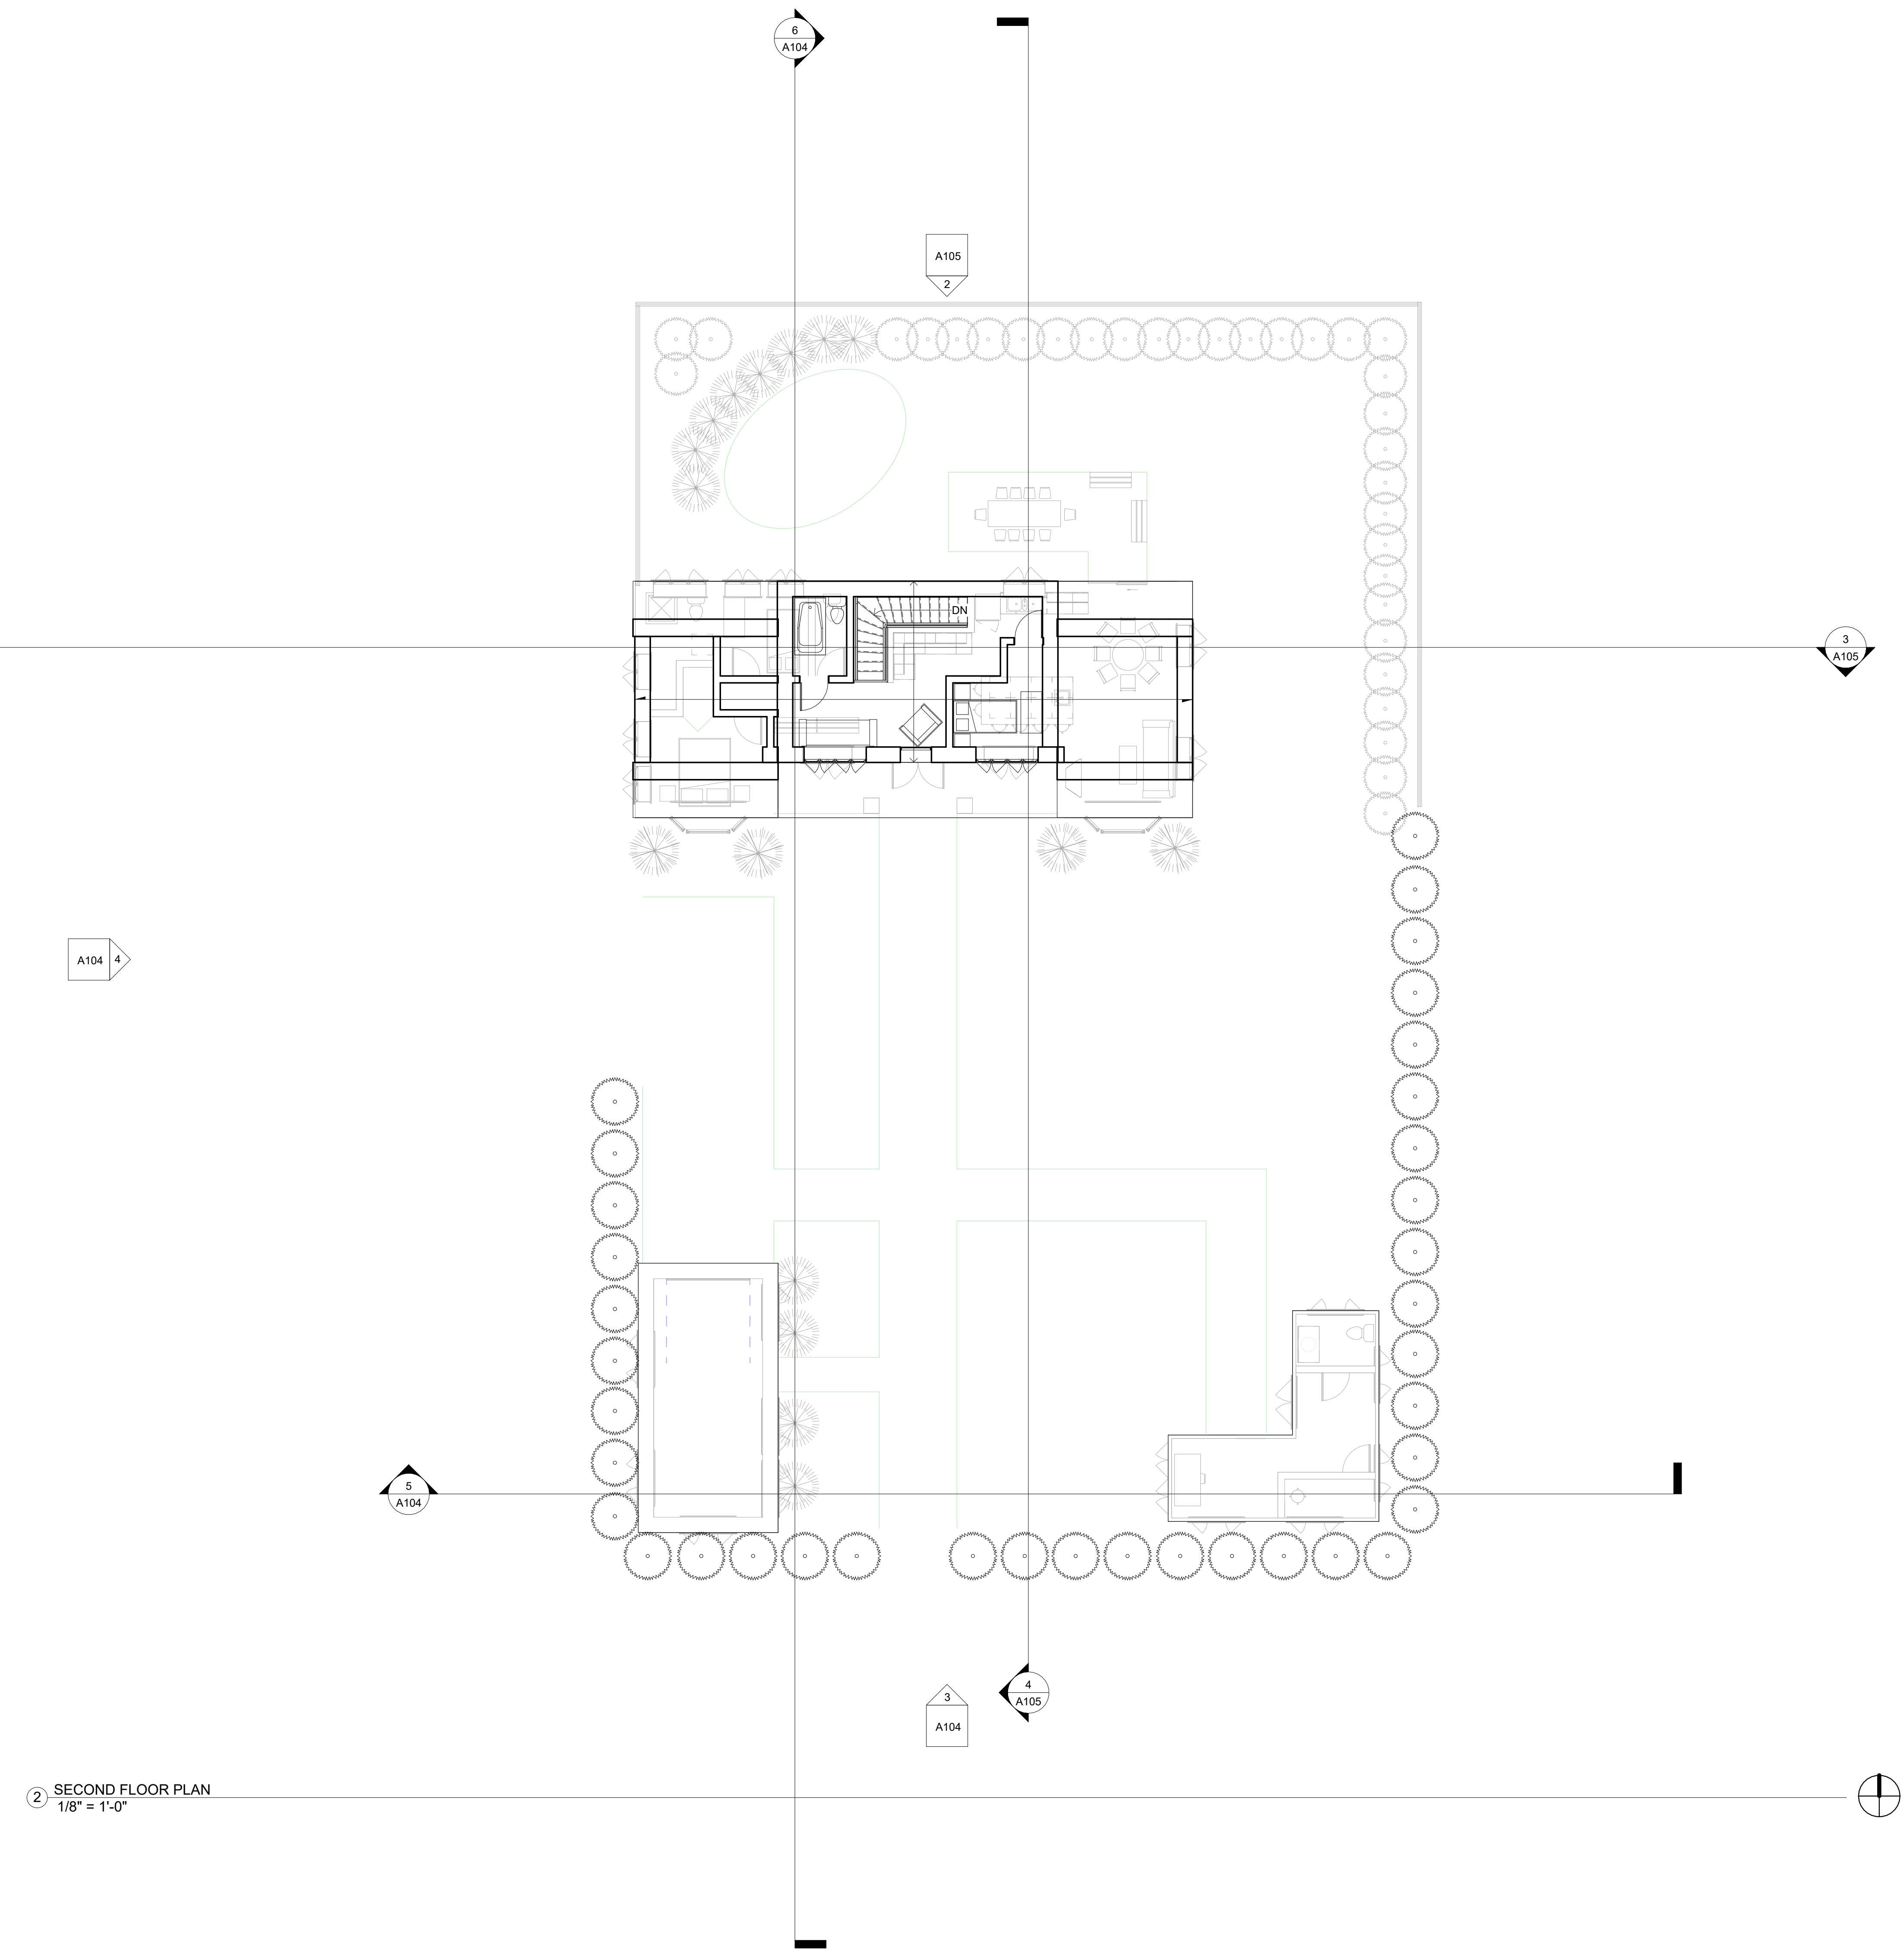
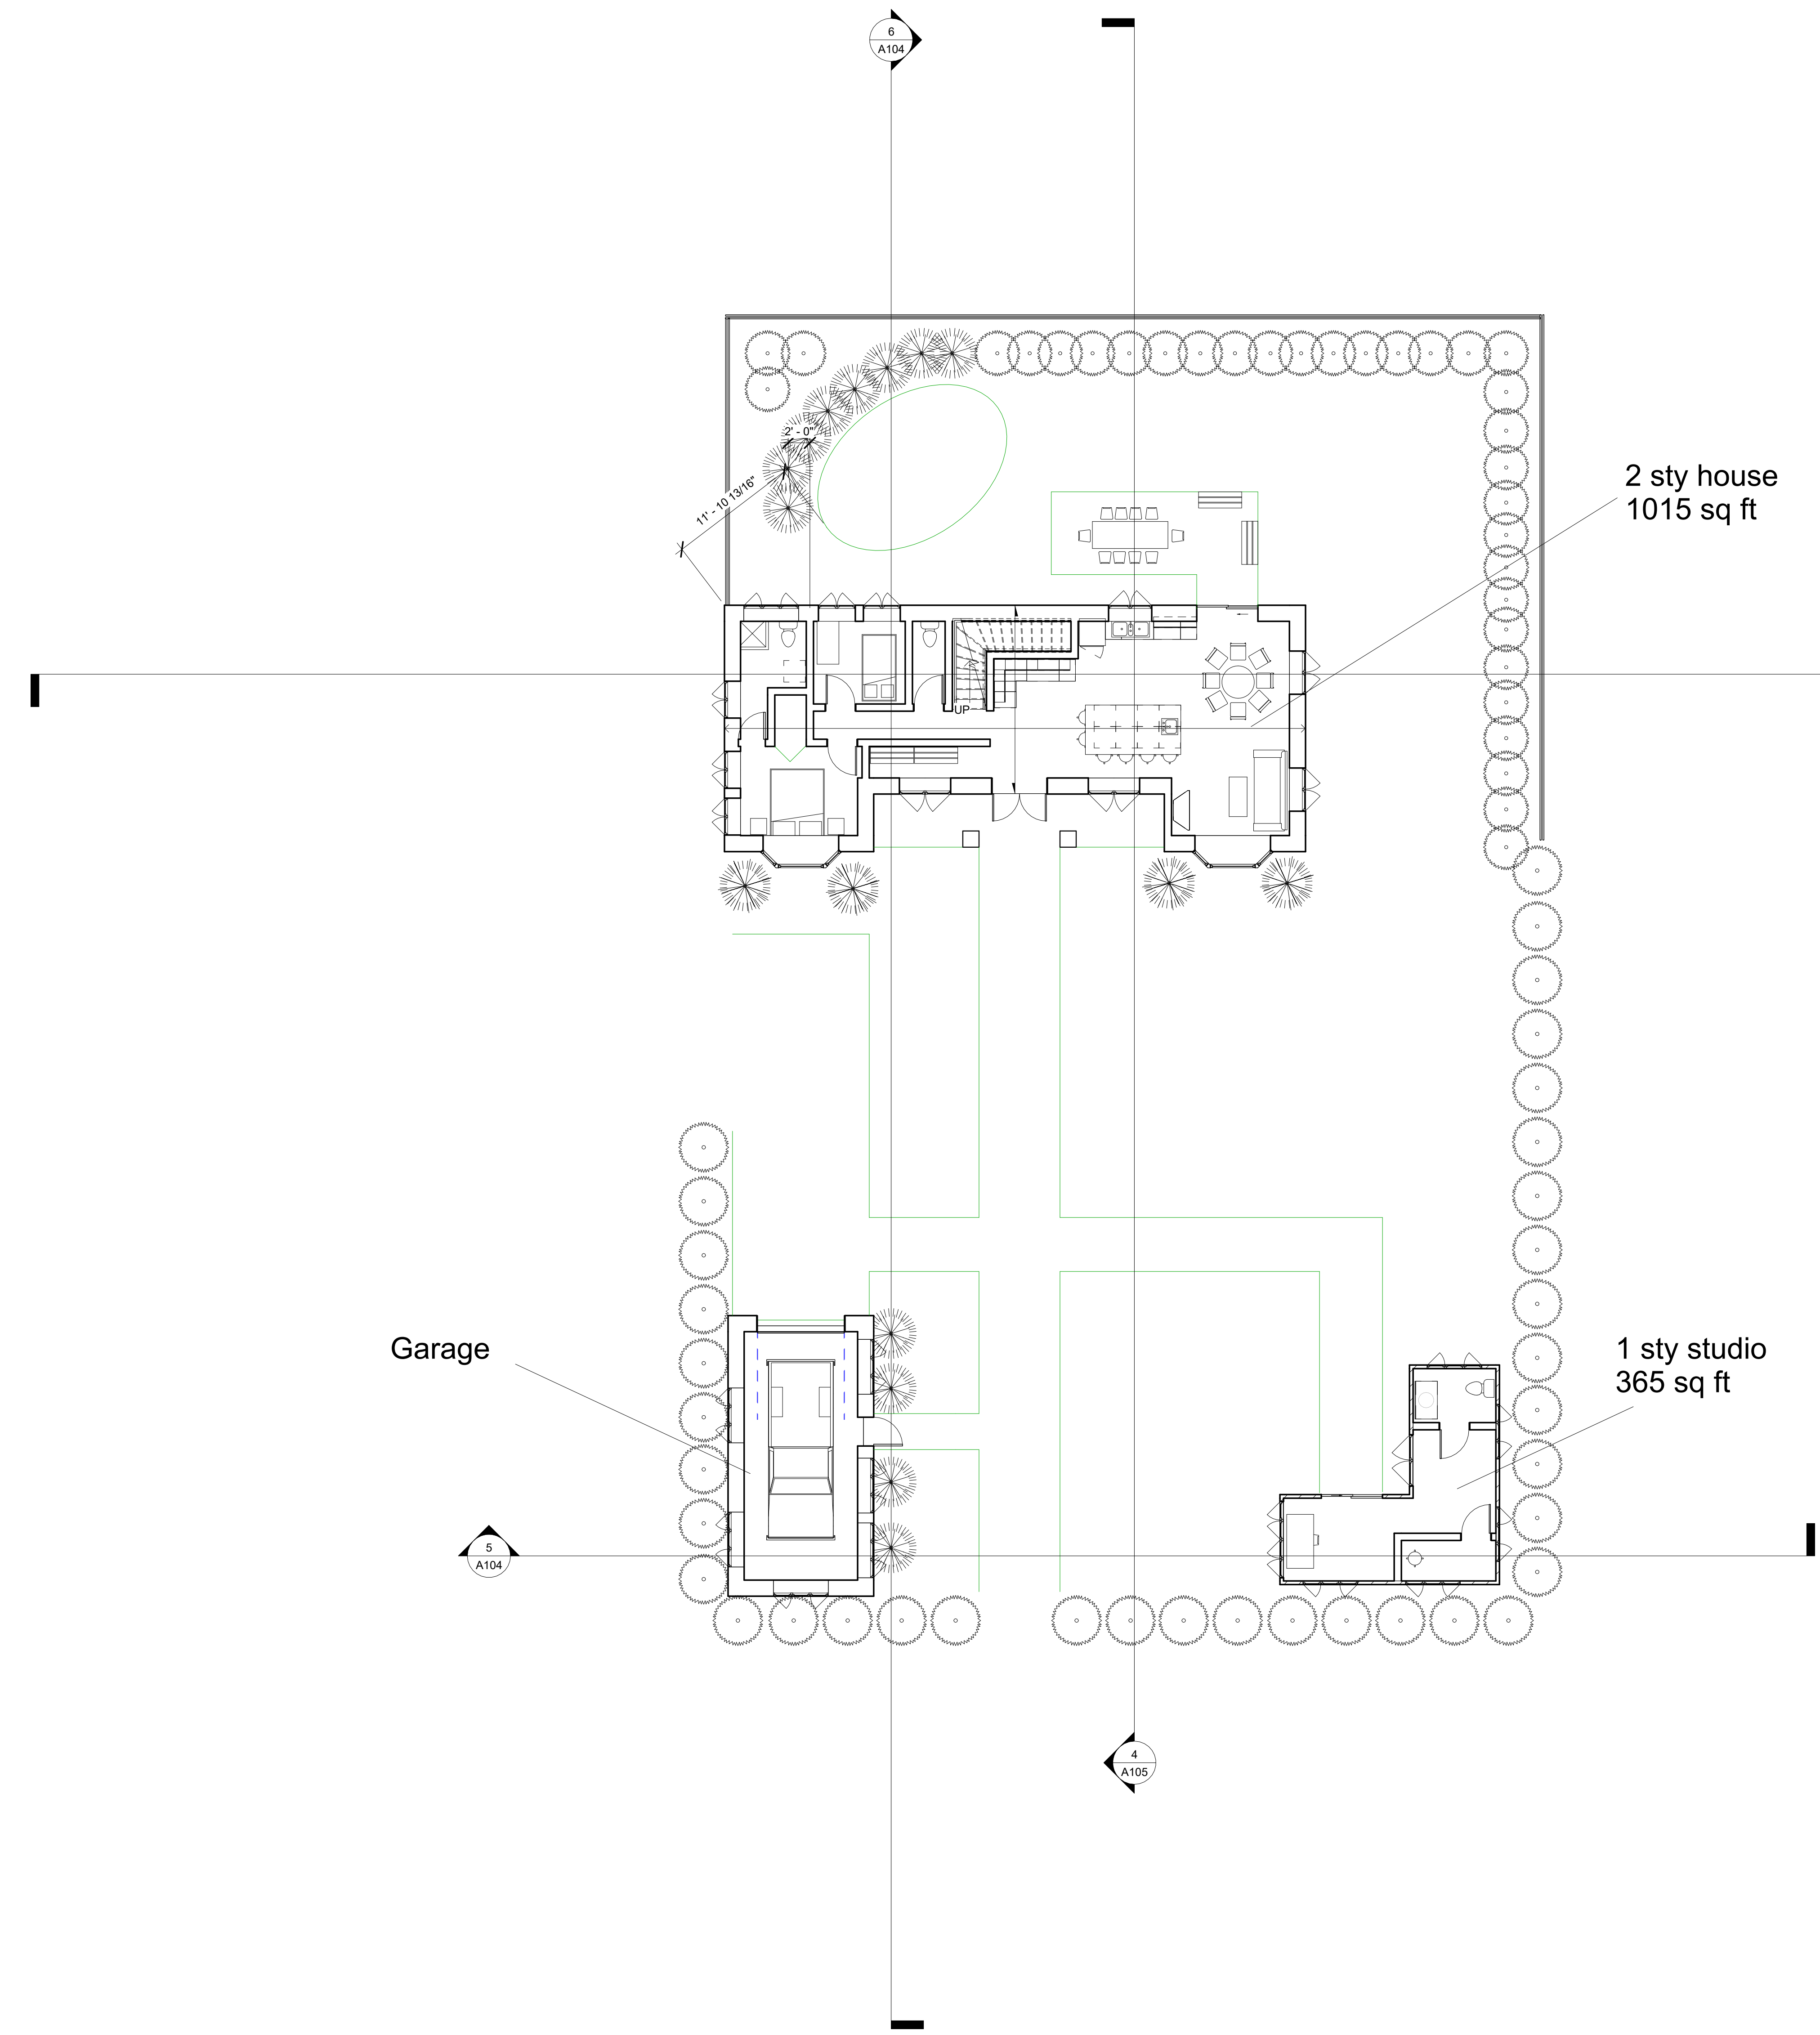


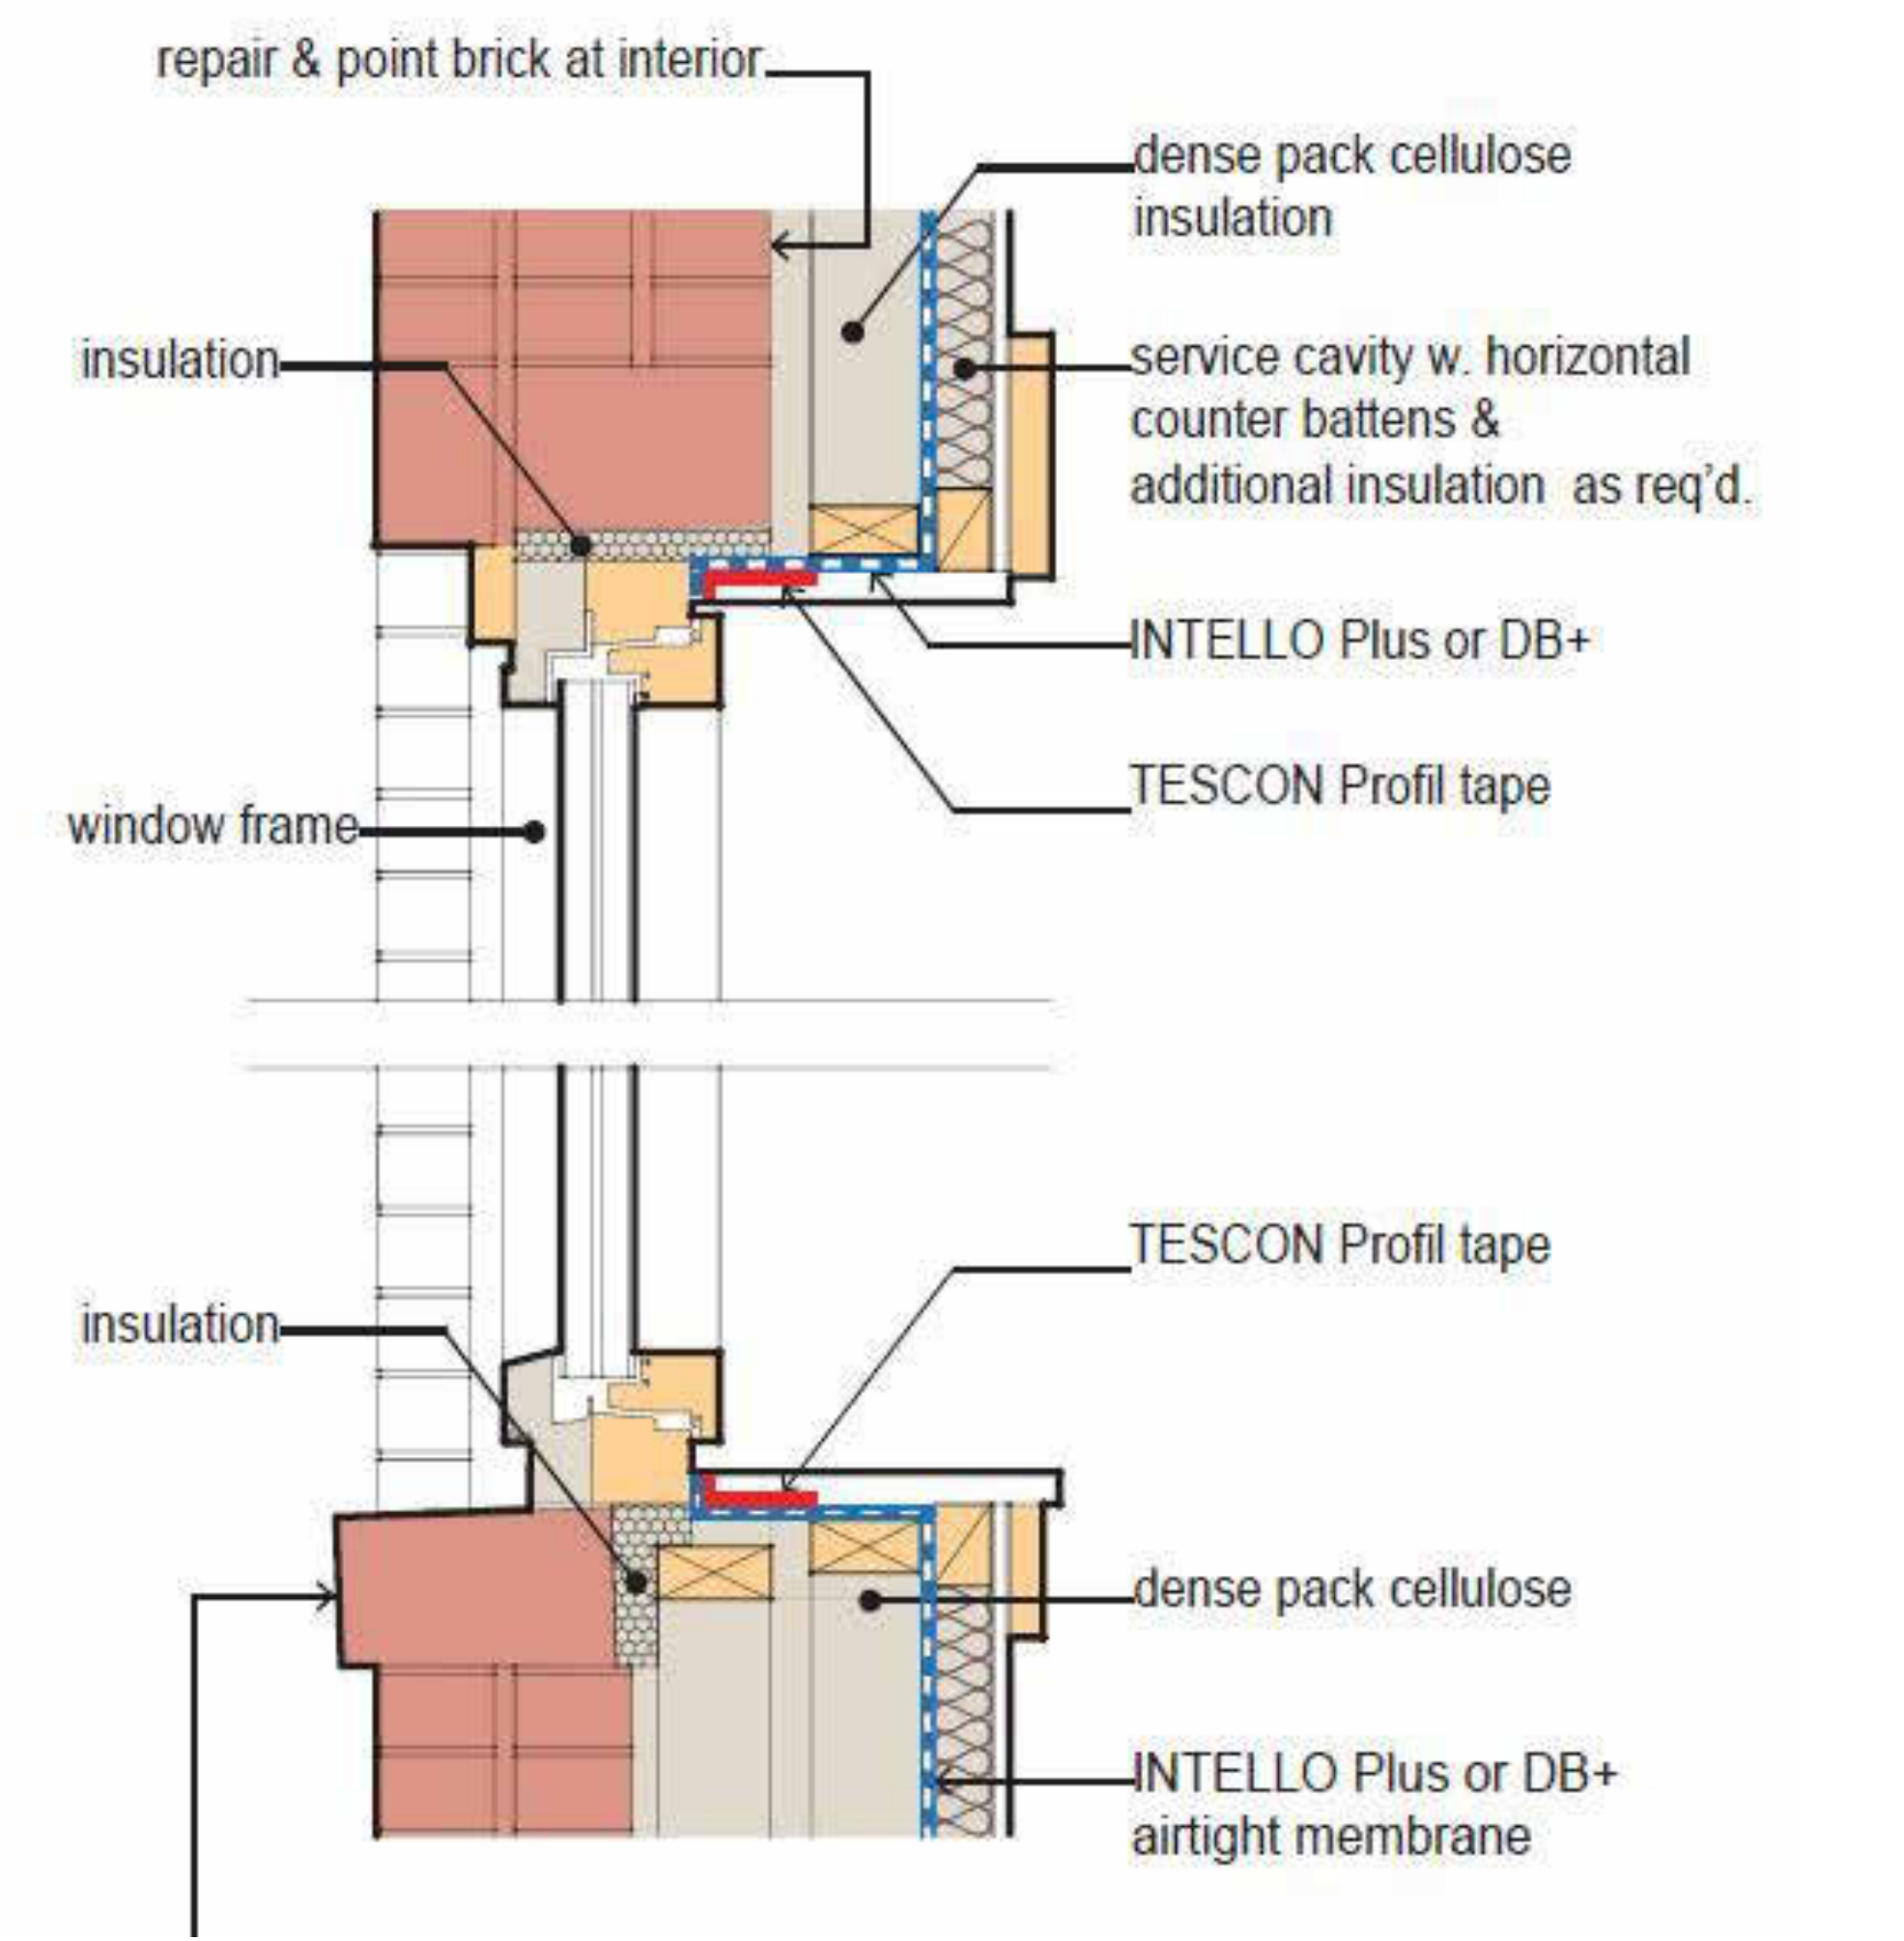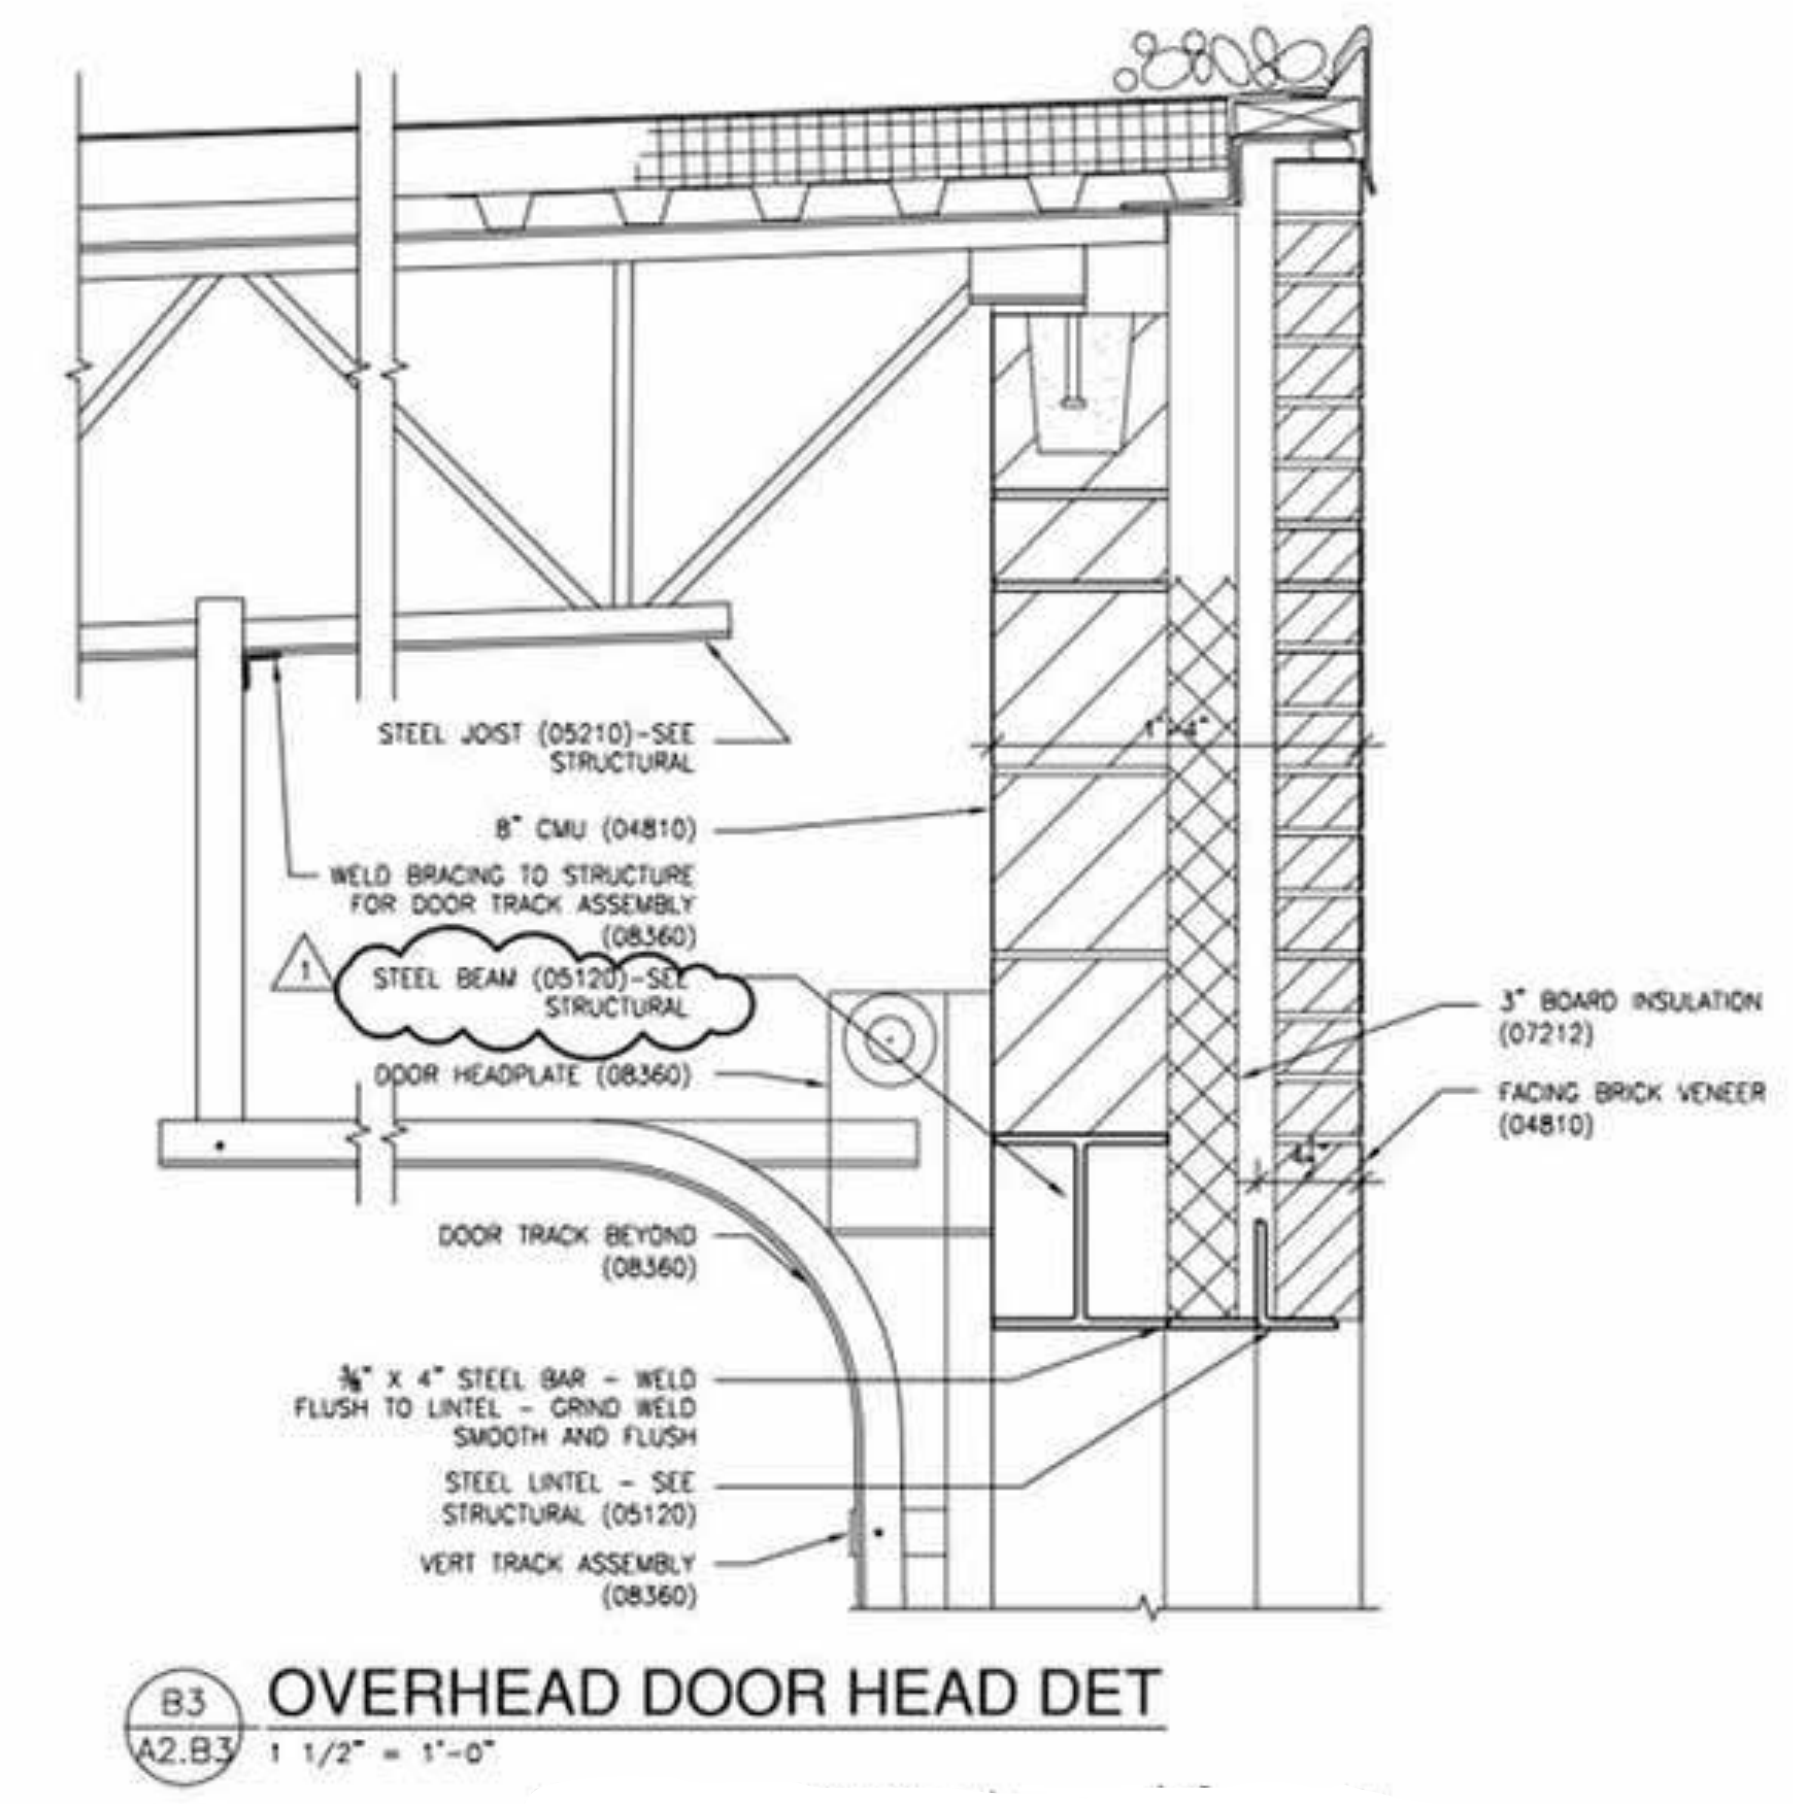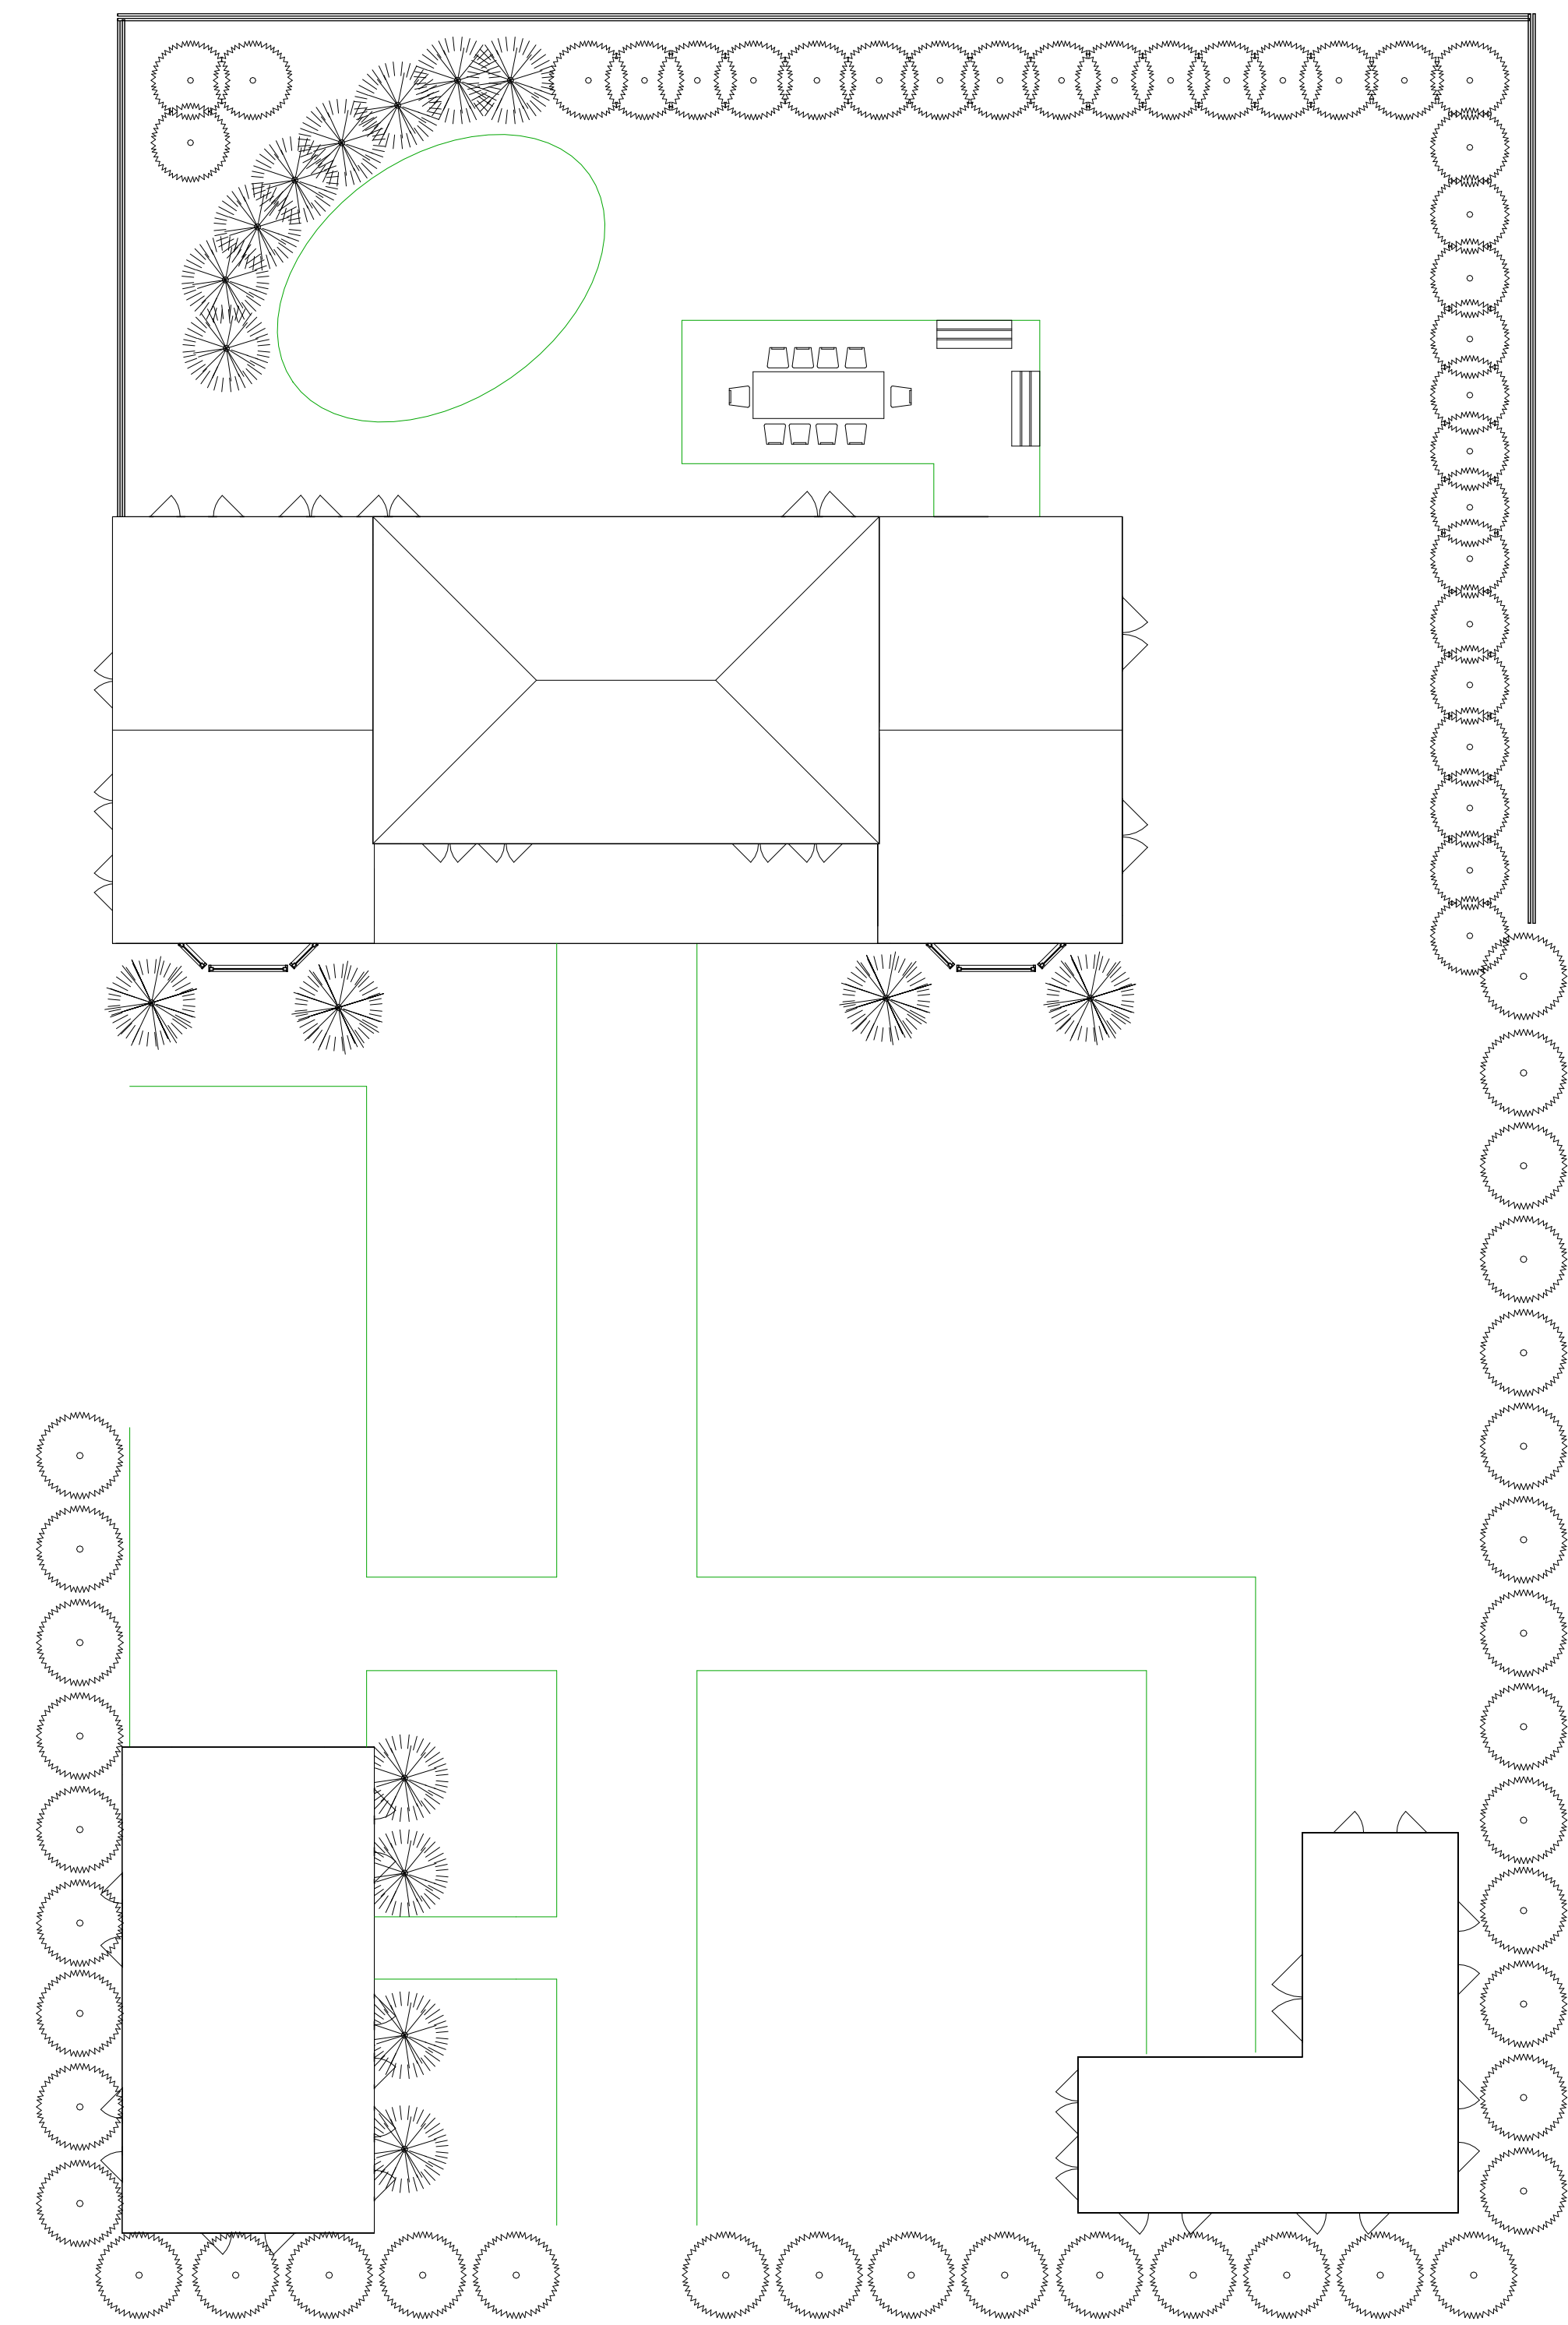


5 ROOF PLAN
1/8" = 1'-0"

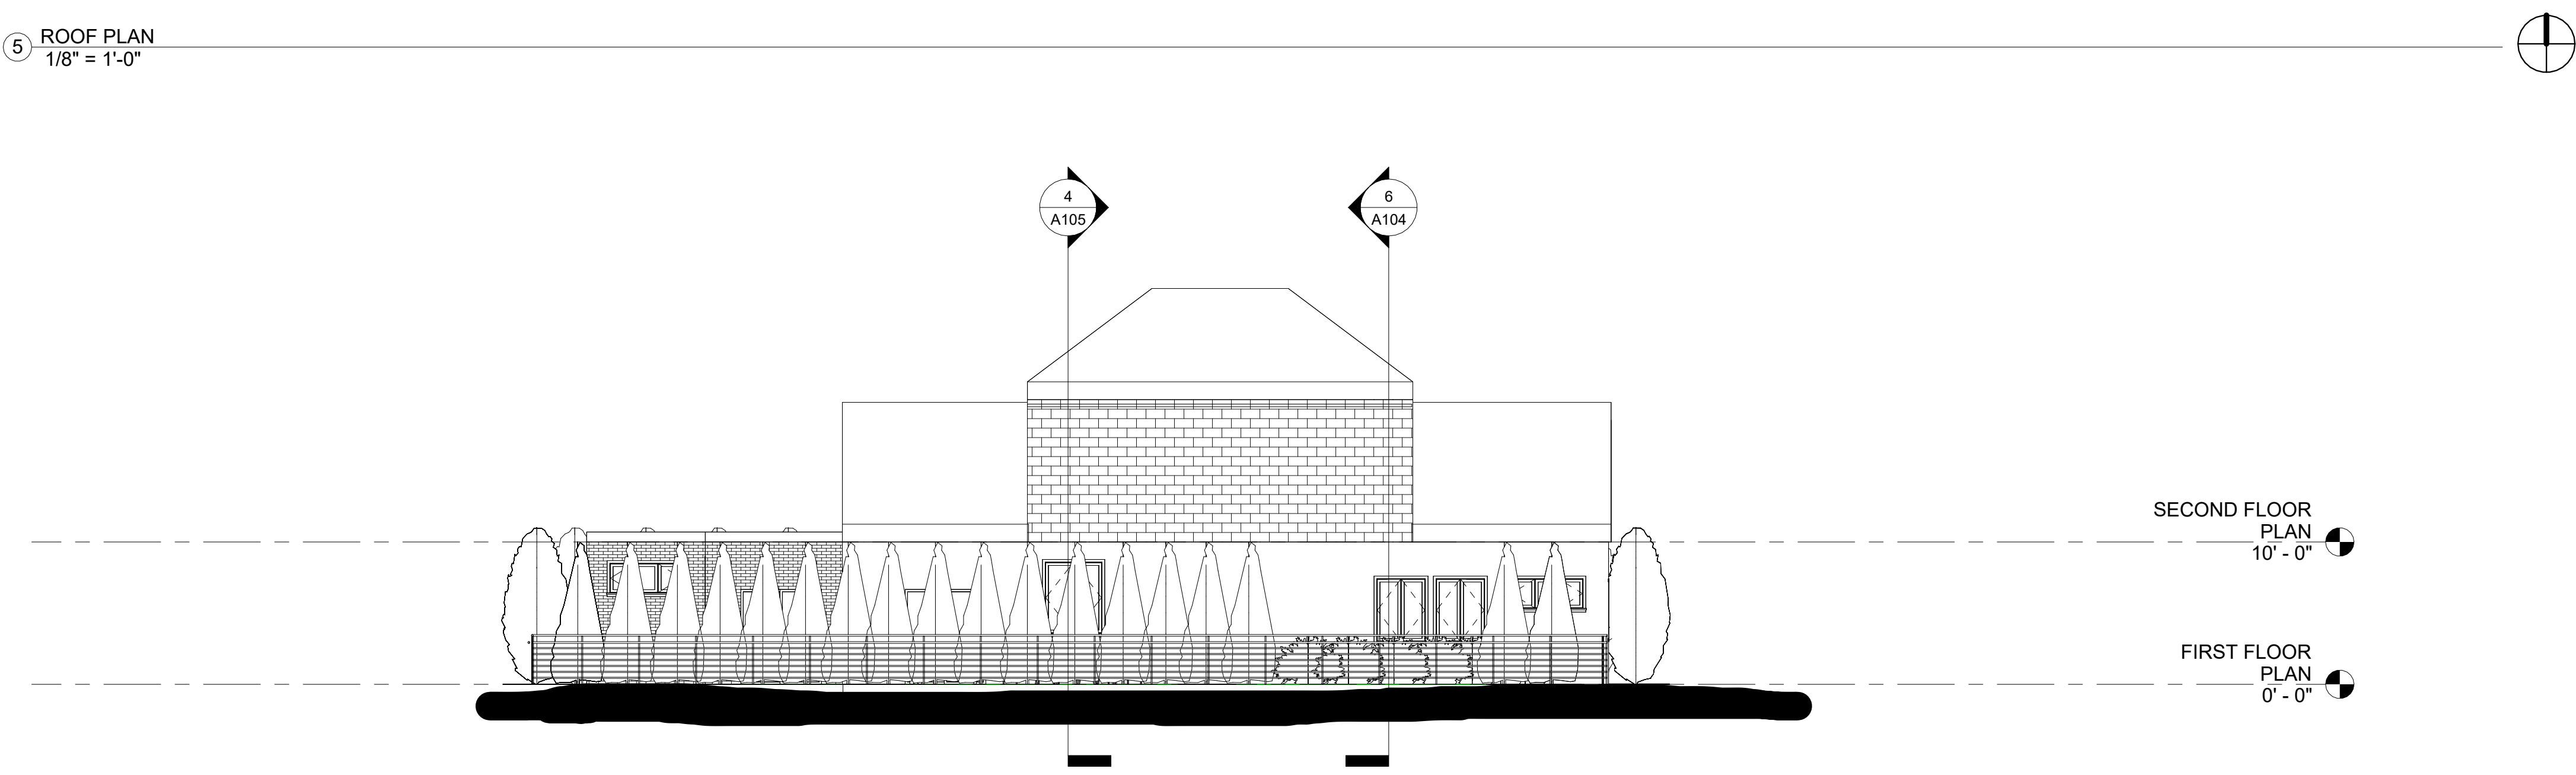

2 North
1/8" = 1'-0"

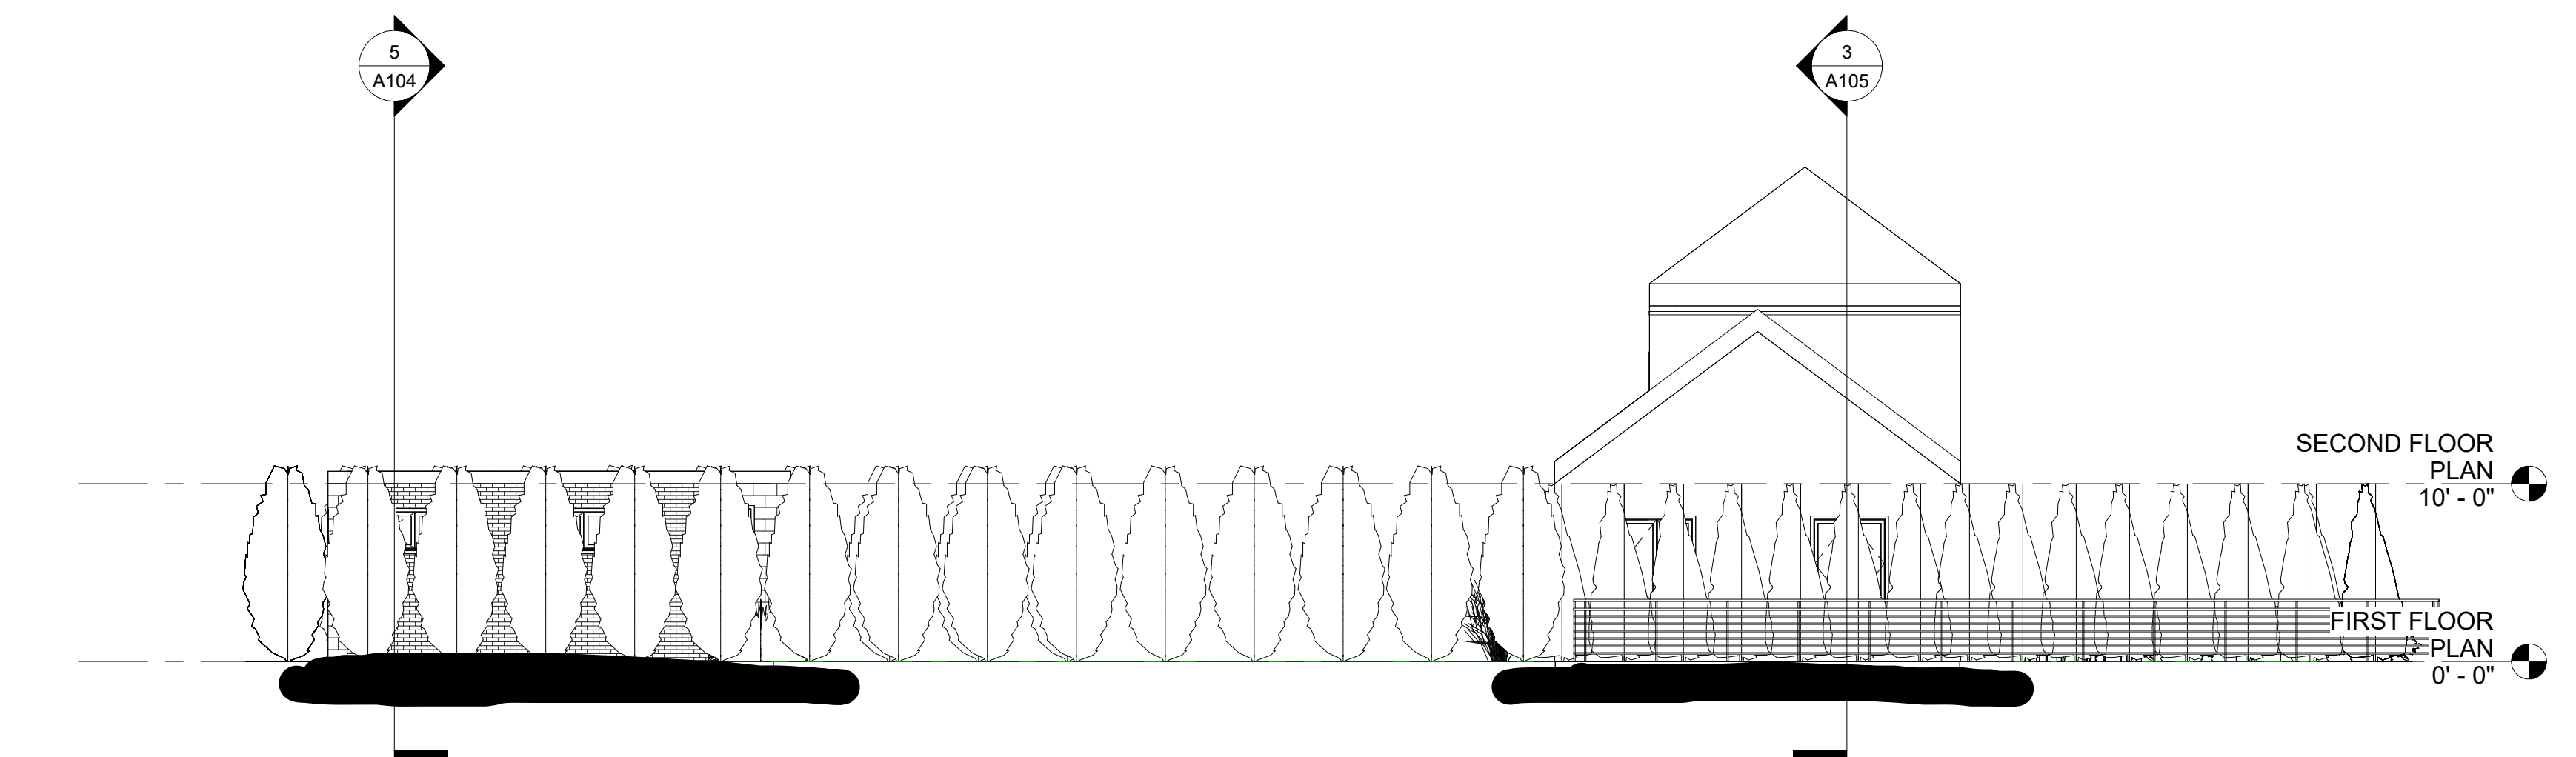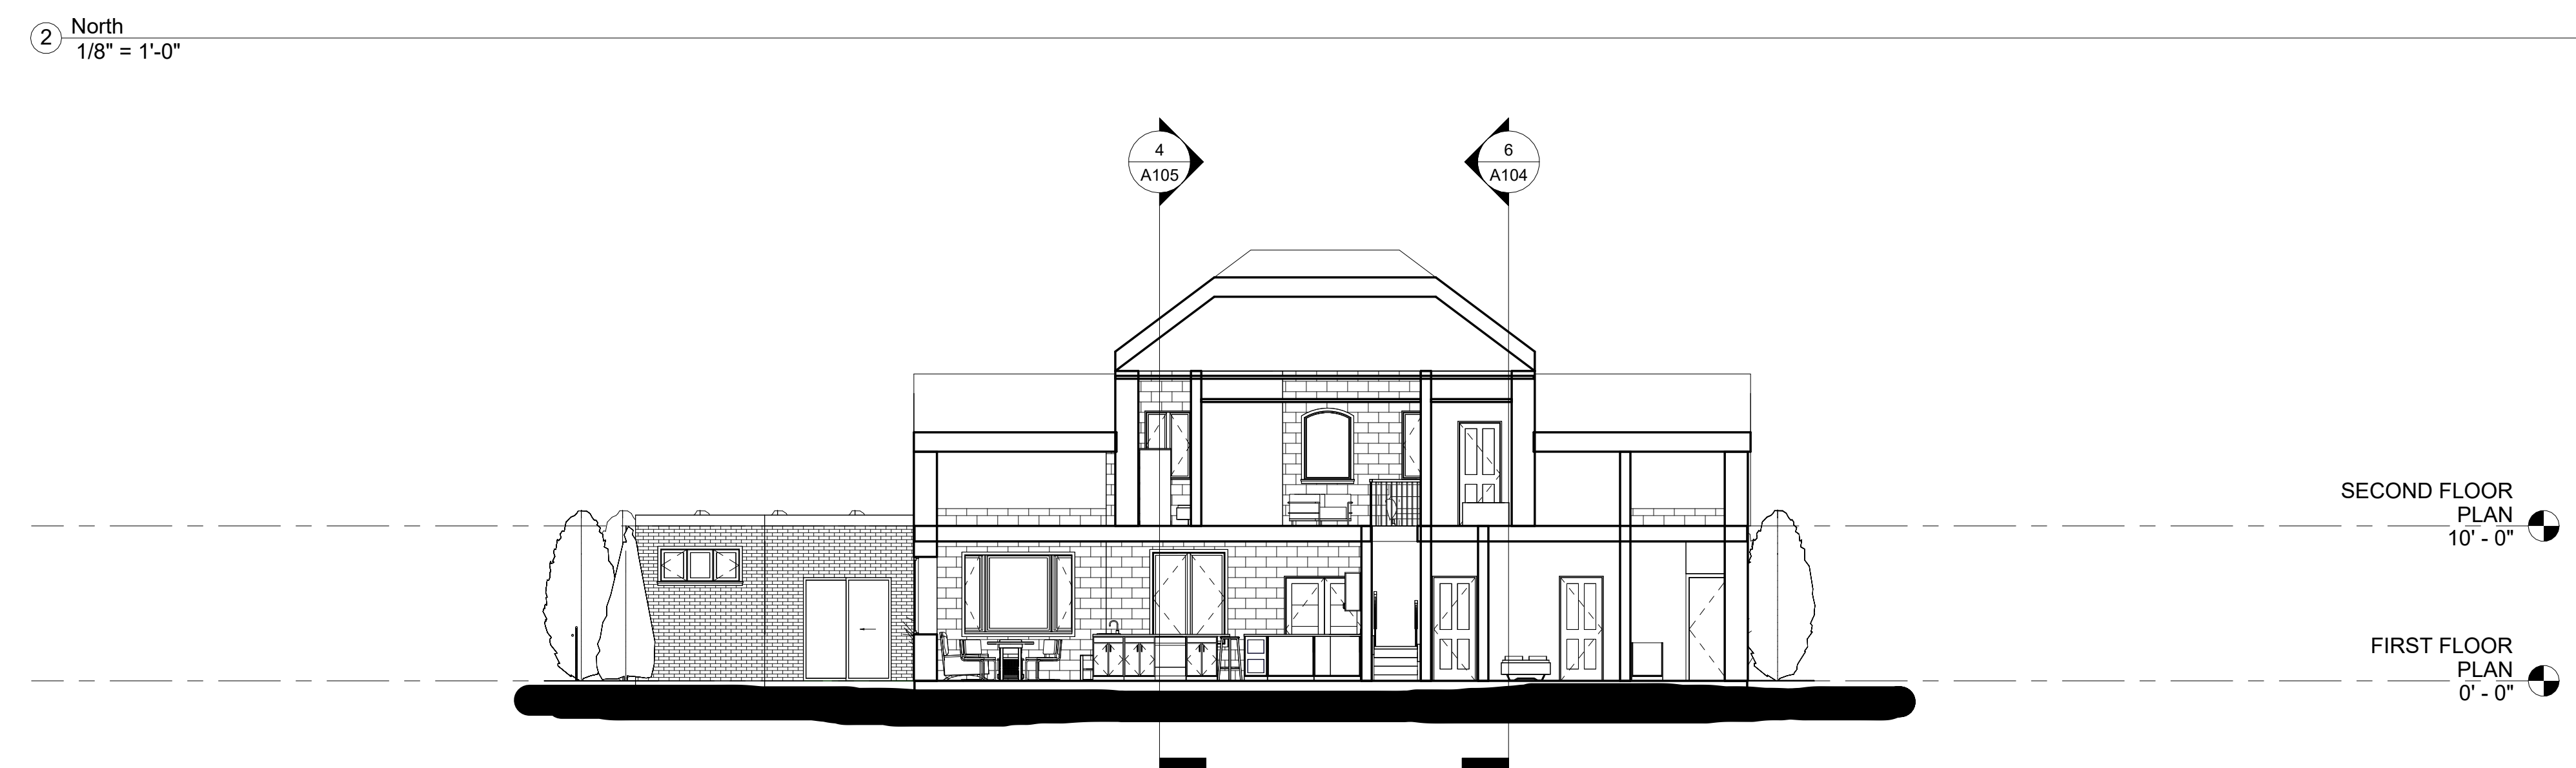

1 East
1/8" = 1'-0"

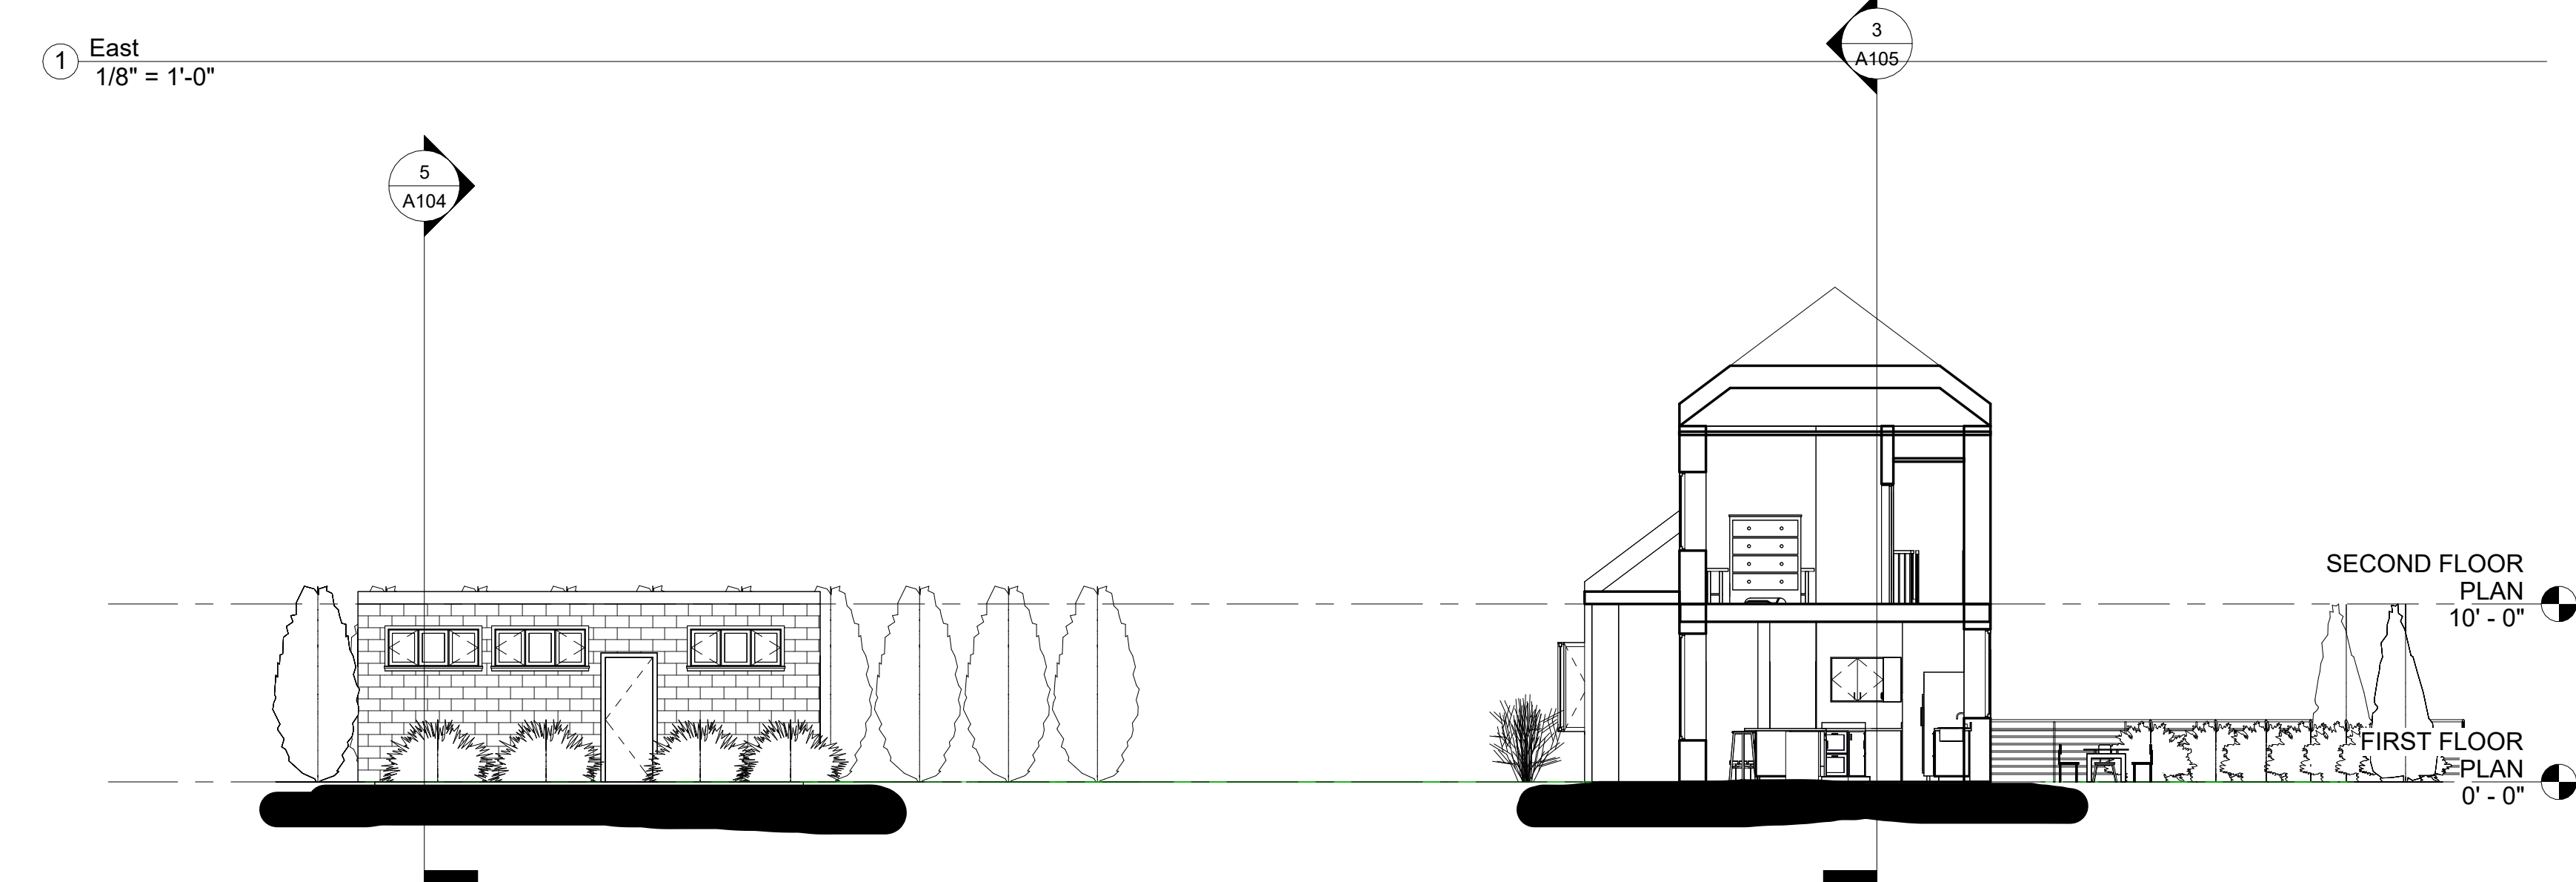

3 Section 3
1/8" = 1'-0"

4 Section 4
1/8" = 1'-0"

